


INFORMAL CONSULTATION

KEY	
	EXISTING ZEBRA ZIG-ZAG MARKINGS
	EXTENSION OF ZEBRA ZIG-ZAG MARKINGS
	EXISTING 'AT ANY TIME' WAITING RESTRICTIONS
	PROPOSED 'AT ANY TIME' WAITING RESTRICTIONS
	EXISTING 'AT ANY TIME' WAITING AND LOADING RESTRICTIONS
	PROPOSED 'AT ANY TIME' WAITING AND LOADING RESTRICTIONS
	EXISTING 8AM-4PM SCHOOL KEEP CLEAR MARKINGS
	RELOCATED 8AM-4PM SCHOOL KEEP CLEAR MARKINGS
	EXISTING TEMPORARY 9AM TO 5PM SINGLE YELLOW LINE WAITING RESTRICTIONS TO BE REMOVED
	EXISTING 8AM-4PM WAITING AND LOADING RESTRICTIONS
	EXISTING PARKING BAY
	EXISTING DISABLED BAY
	PROPOSED 'MONDAY - FRIDAY 9AM - 10AM & 3PM - 4PM' WAITING RESTRICTIONS

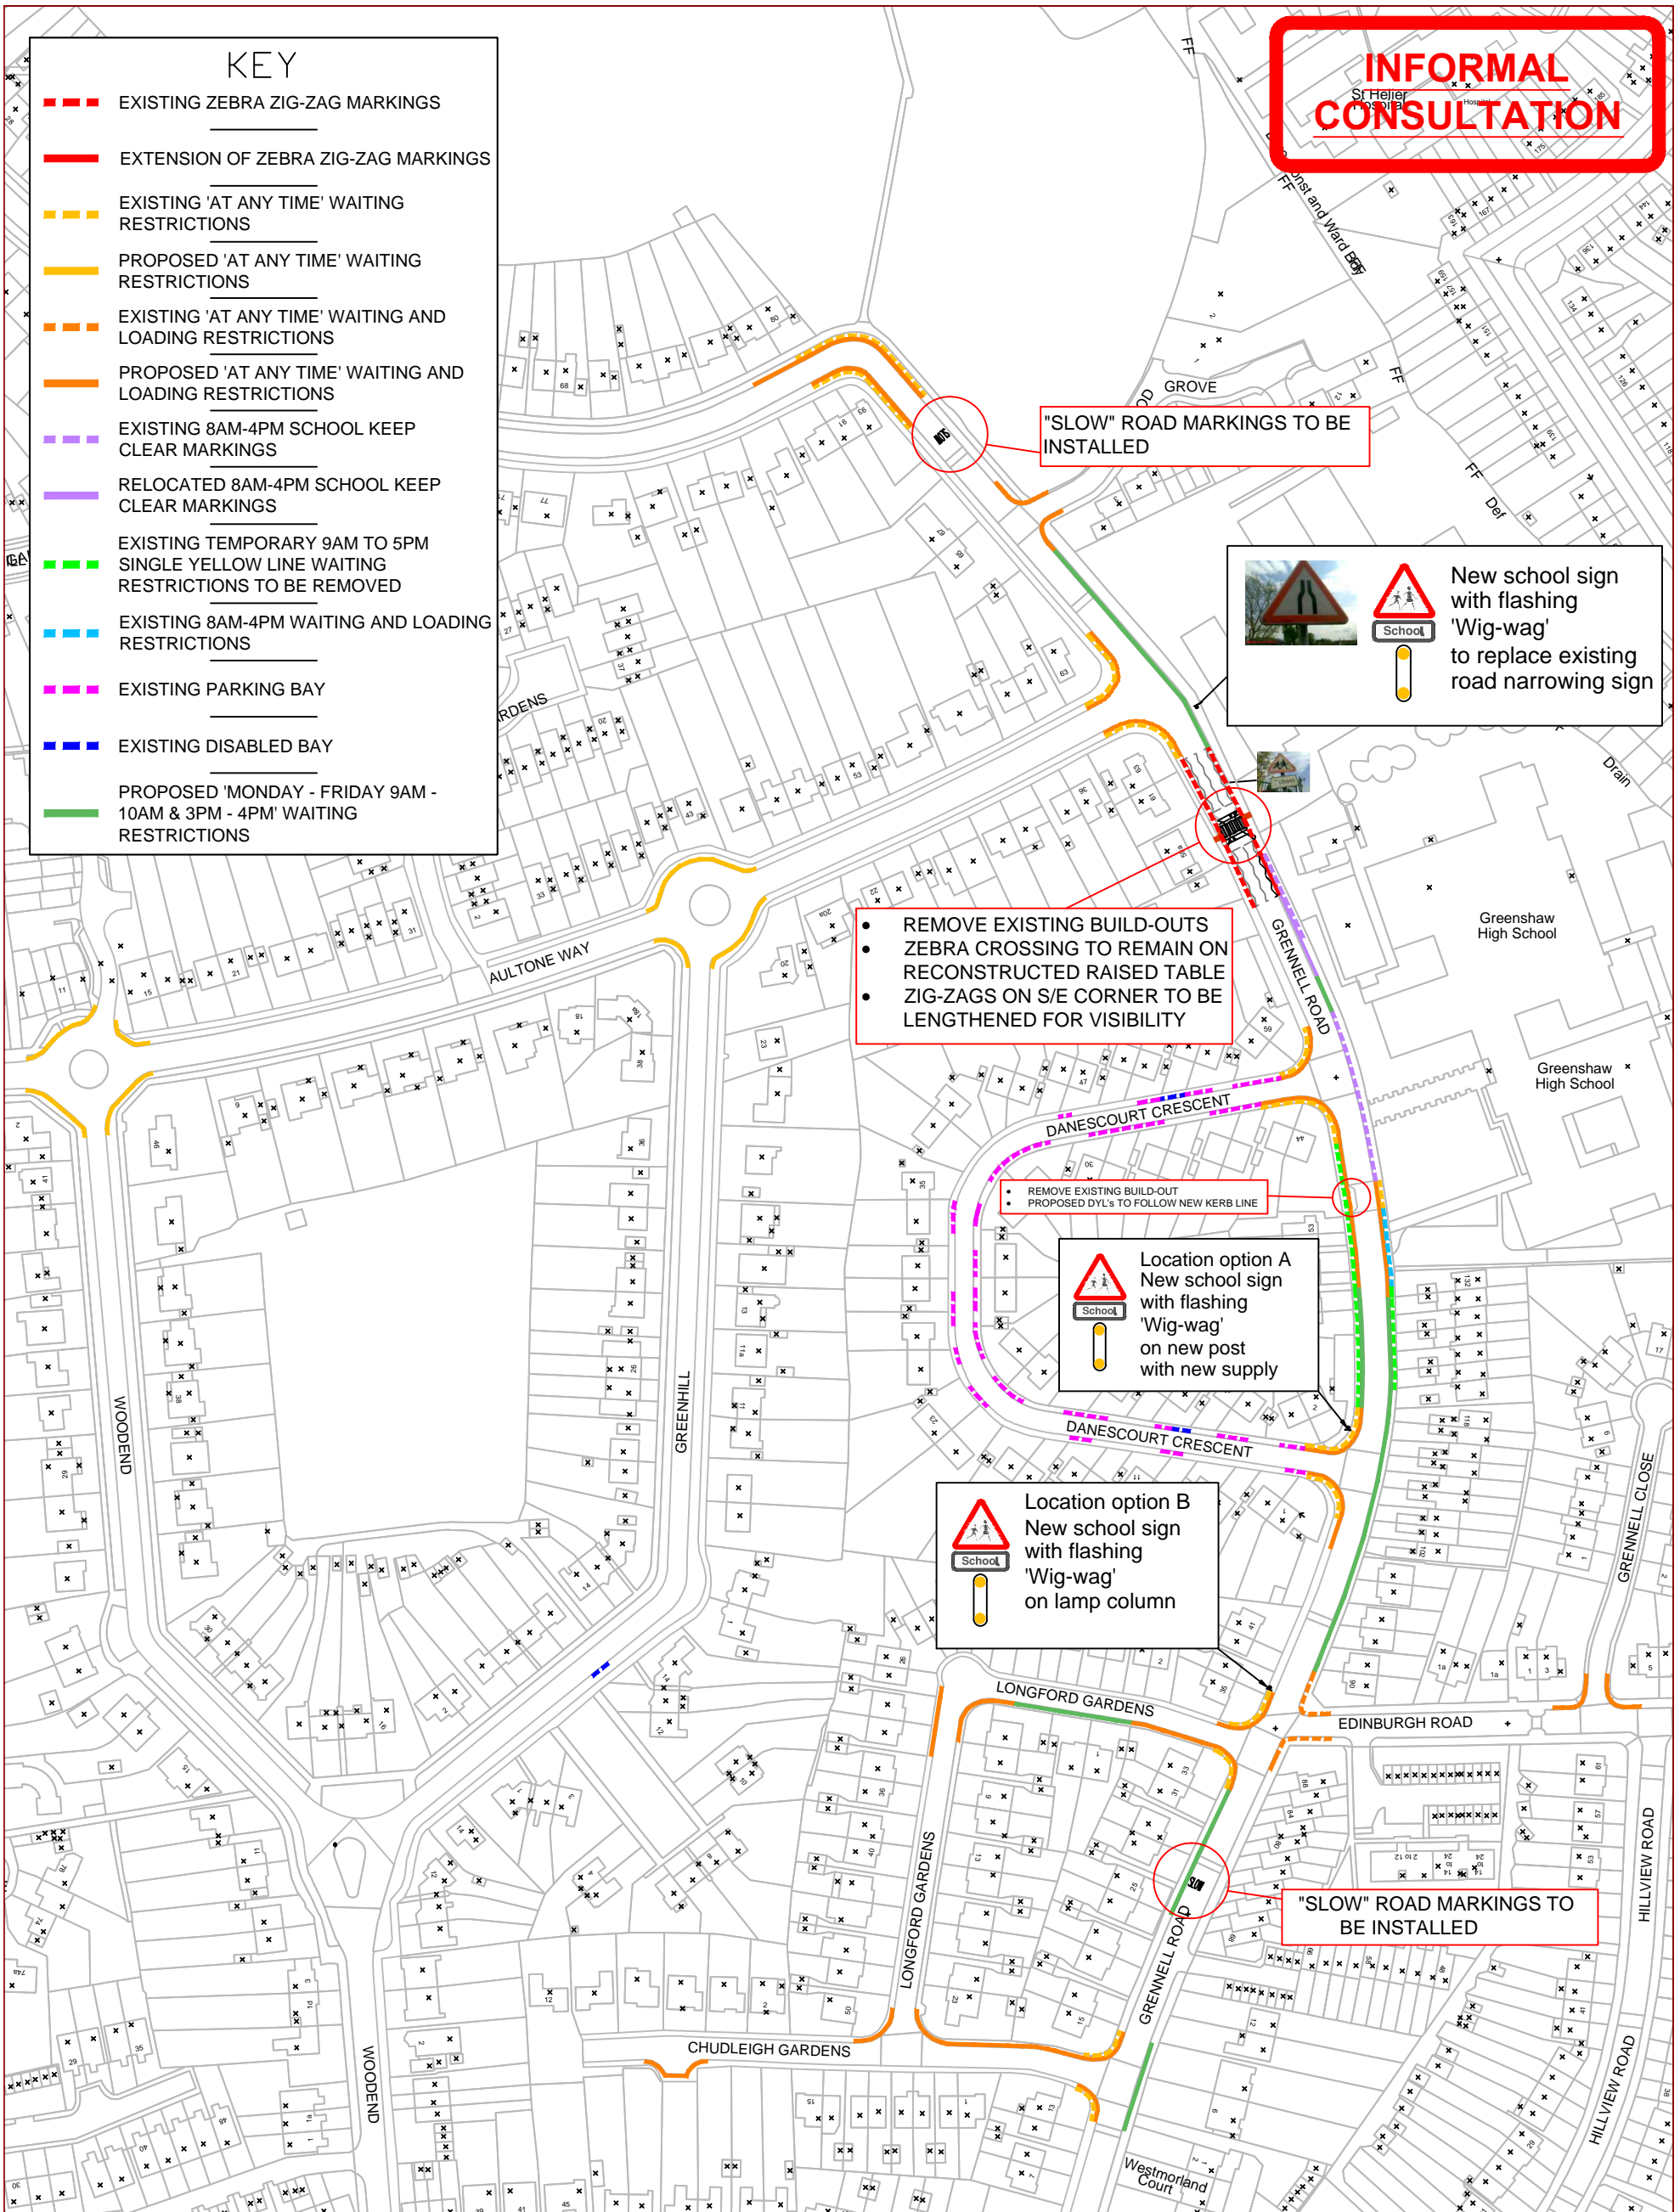

- REMOVE EXISTING BUILD-OUTS
- ZEBRA CROSSING TO REMAIN ON RECONSTRUCTED RAISED TABLE
- ZIG-ZAGS ON S/E CORNER TO BE LENGTHENED FOR VISIBILITY

- REMOVE EXISTING BUILD-OUT
- PROPOSED DYLS TO FOLLOW NEW KERB LINE

Location option A
 New school sign with flashing 'Wig-wag' on new post with new supply

Location option B
 New school sign with flashing 'Wig-wag' on lamp column

"SLOW" ROAD MARKINGS TO BE INSTALLED

Notes This map is reproduced from Ordnance Survey material with permission of Ordnance Survey on behalf of the controller of Her Majesty's Stationery Office (c) Crown Copyright. Unauthorised reproduction infringes Crown copyright and may lead to prosecution or civil proceedings. London Borough of Sutton 100008655X (2015).	No. A Click here and use Edit Attribute Button	Revision By Date	Highways & Transport Environment, Housing & Regeneration 24 Denmark Road Carshalton Surrey SM5 2JG Tel: 020 8770 6455 Shifa Mustafa Interim Head of Environment, Place	Job Greenshaw School Expansion Drawn: MG/DW Checked: BM Approved: [Signature] Scale: ~1:2000@A3 Date: 15/6/16	Title Proposed Parking Measures Drg. No. [Blank] File Path & Name [Blank]
	Rev. D				