

This map is reproduced from Ordnance Survey material with permission of Ordnance Survey on behalf of the controller of Her Majesty's Stationery Office (c) Crown Copyright. Unauthorised reproduction infringes Crown copyright and may lead to prosecution or civil proceedings. London Borough of Sutton 100008655X (2015).

Highways & Transport  
Environment, Housing & Regeneration  
24 Denmark Road  
Carshalton  
Surrey  
SM5 2JG






Shifa Mustafa  
Interim Head of Environment, Place


No.	Revision	By	Date	Job
				Calthorpe Gardens

Drawn DTW	Checked PM	Approved PM
Scale 1:500	Date: 26/10/15	

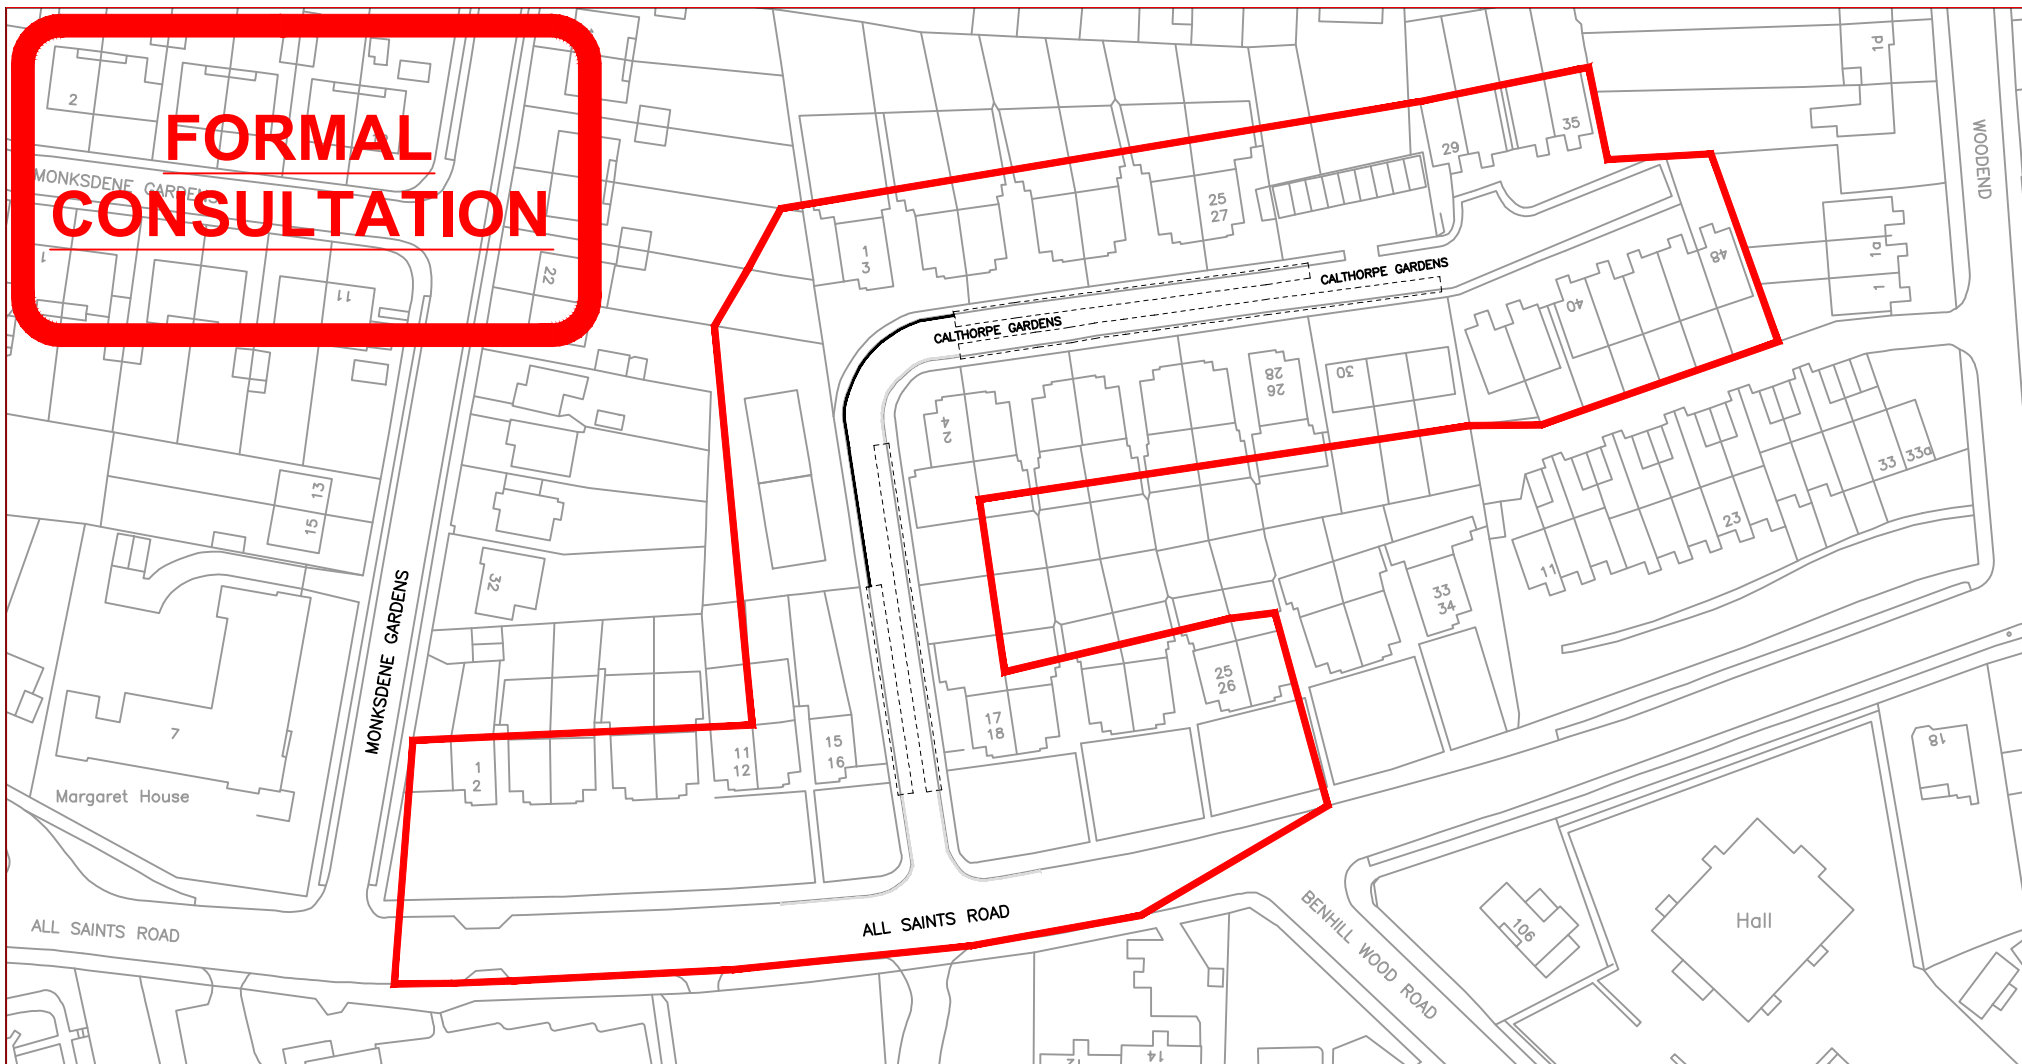Title Introduction of footway parking and 'at any time' waiting restrictions	
Drg. No. T10168/TMO/001	Rev. -
File Path & Name L:\1000\T10149-2015 Batch 4\Batch 4 Drawings\Dwg Approved	



<p><b>Notes</b></p> <p>This map is reproduced from Ordnance Survey material with permission of Ordnance Survey on behalf of the controller of Her Majesty's Stationery Office (c) Crown Copyright. Unauthorised reproduction infringes Crown copyright and may lead to prosecution or civil proceedings. London Borough of Sutton 100008655X (2016).</p>		<table border="1"> <thead> <tr> <th>No.</th> <th>Revision</th> <th>By</th> <th>Date</th> </tr> </thead> <tbody> <tr> <td> </td> <td> </td> <td> </td> <td> </td> </tr> </tbody> </table>	No.	Revision	By	Date					<p>Highways &amp; Transport Environment, Housing &amp; Regeneration 24 Denmark Road Carshalton Surrey SM5 2JG</p>  	<p><b>Job</b></p> <p>Calthorpe Gardens</p>			<p><b>Title</b></p> <p>Consultation Area</p>		
		No.	Revision	By	Date												
<table border="1"> <tr> <td>Drawn</td> <td>Checked</td> <td>Approved</td> </tr> <tr> <td>DTW</td> <td>PM</td> <td>PM</td> </tr> </table>	Drawn	Checked	Approved	DTW	PM	PM	<table border="1"> <tr> <td>Drg. No.</td> <td>Rev.</td> </tr> <tr> <td>T10168/TMO/002</td> <td>—</td> </tr> </table>		Drg. No.	Rev.	T10168/TMO/002	—					
Drawn	Checked	Approved															
DTW	PM	PM															
Drg. No.	Rev.																
T10168/TMO/002	—																
<p>Scale</p> <p>Not to scale</p>		<p>Date:</p> <p>26/10/15</p>		<p>File Path &amp; Name</p> <p>Z:\1000\T10168-2015 Batch 4\Batch 4 Drawings\Drwg Approved</p>													

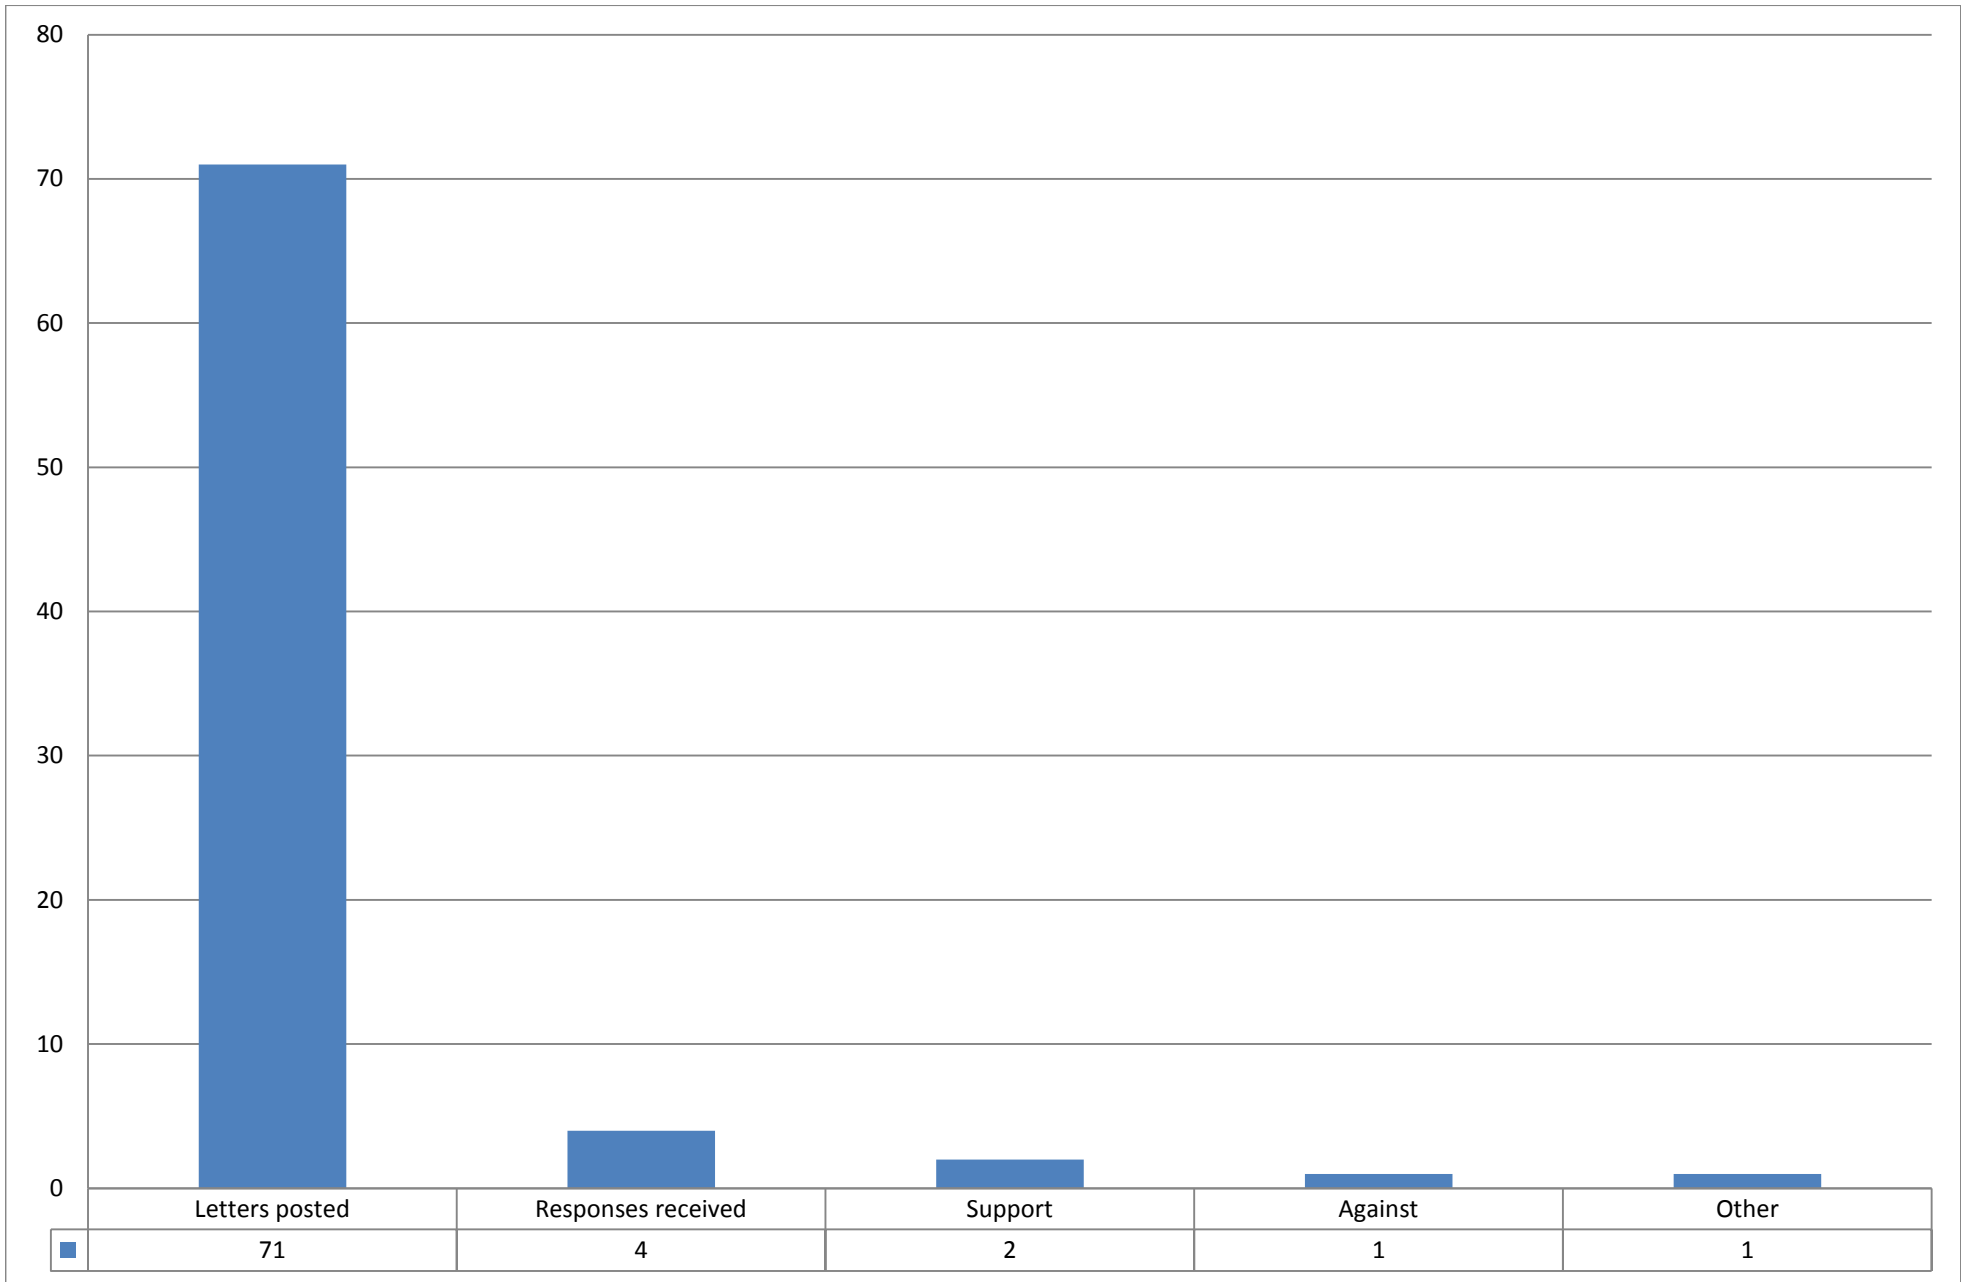

## **Objections**

We received 1 objection regarding the proposal to introduce 'at any time' waiting restrictions and footway parking in Calthorpe Gardens

This was on the following grounds:

- Resident requires regular visits from a support worker who needs to park for over an hour at a time. Scheme does not seem to cater for this or other residents parking their cars, particularly overnight.

## **Response**

Officers have carefully considered this objection however the scheme is primarily designed to enable emergency services and refuse vehicles access to the entire road. The bays will be free for anyone to use so this should pose no problem to carers and visitors.

In view of the above, it is recommended to proceed and introduce the restrictions as proposed.