

Kingston & Sutton Shared Environment Service

Highways & Transport

Interim Head of Environment, Place, Shifa Mustafa

Your Ref T10150_TMO_013

Tel: 0208 770 4707

Date: 24/05/2016



148-216 Collingwood Road
1-3, 2-8 Chaucer Road
1-31 Milton Road
1-209, 2-206 Chaucer Gardens

Please reply to:
Kingston & Sutton
Shared Environment
Service
Highways & Transport
24 Denmark Road
CARSHALTON
Surrey SM5 2JG

Dear Resident/Occupier

Re: Proposed Parking Measures – Informal Consultation T10150_TMO_013 Chaucer Gardens Sutton Local Committee

In response to concerns from residents and at the request of your local Councillors, the Council is currently investigating how best to improve parking and access issues in your road.

Council officers are aware that there are concerns regarding parking issues and have identified measures to improve road safety and reduce the likelihood of a road traffic accident.

As a result I am writing to invite you to respond to the preliminary proposals as shown on the plan found on the reverse of this letter via our web form which can be found at the address below:

<http://tinyurl.com/SuttonLocalParking>


Alternatively please respond via mail to the address shown above. Consultation will close on the 10th June 2016.

Yours sincerely,

Denis Warde

Engineer (Parking)
Highways & Transport
Kingston & Sutton Shared Environment Service
London Borough of Sutton

**INFORMAL
CONSULTATION**

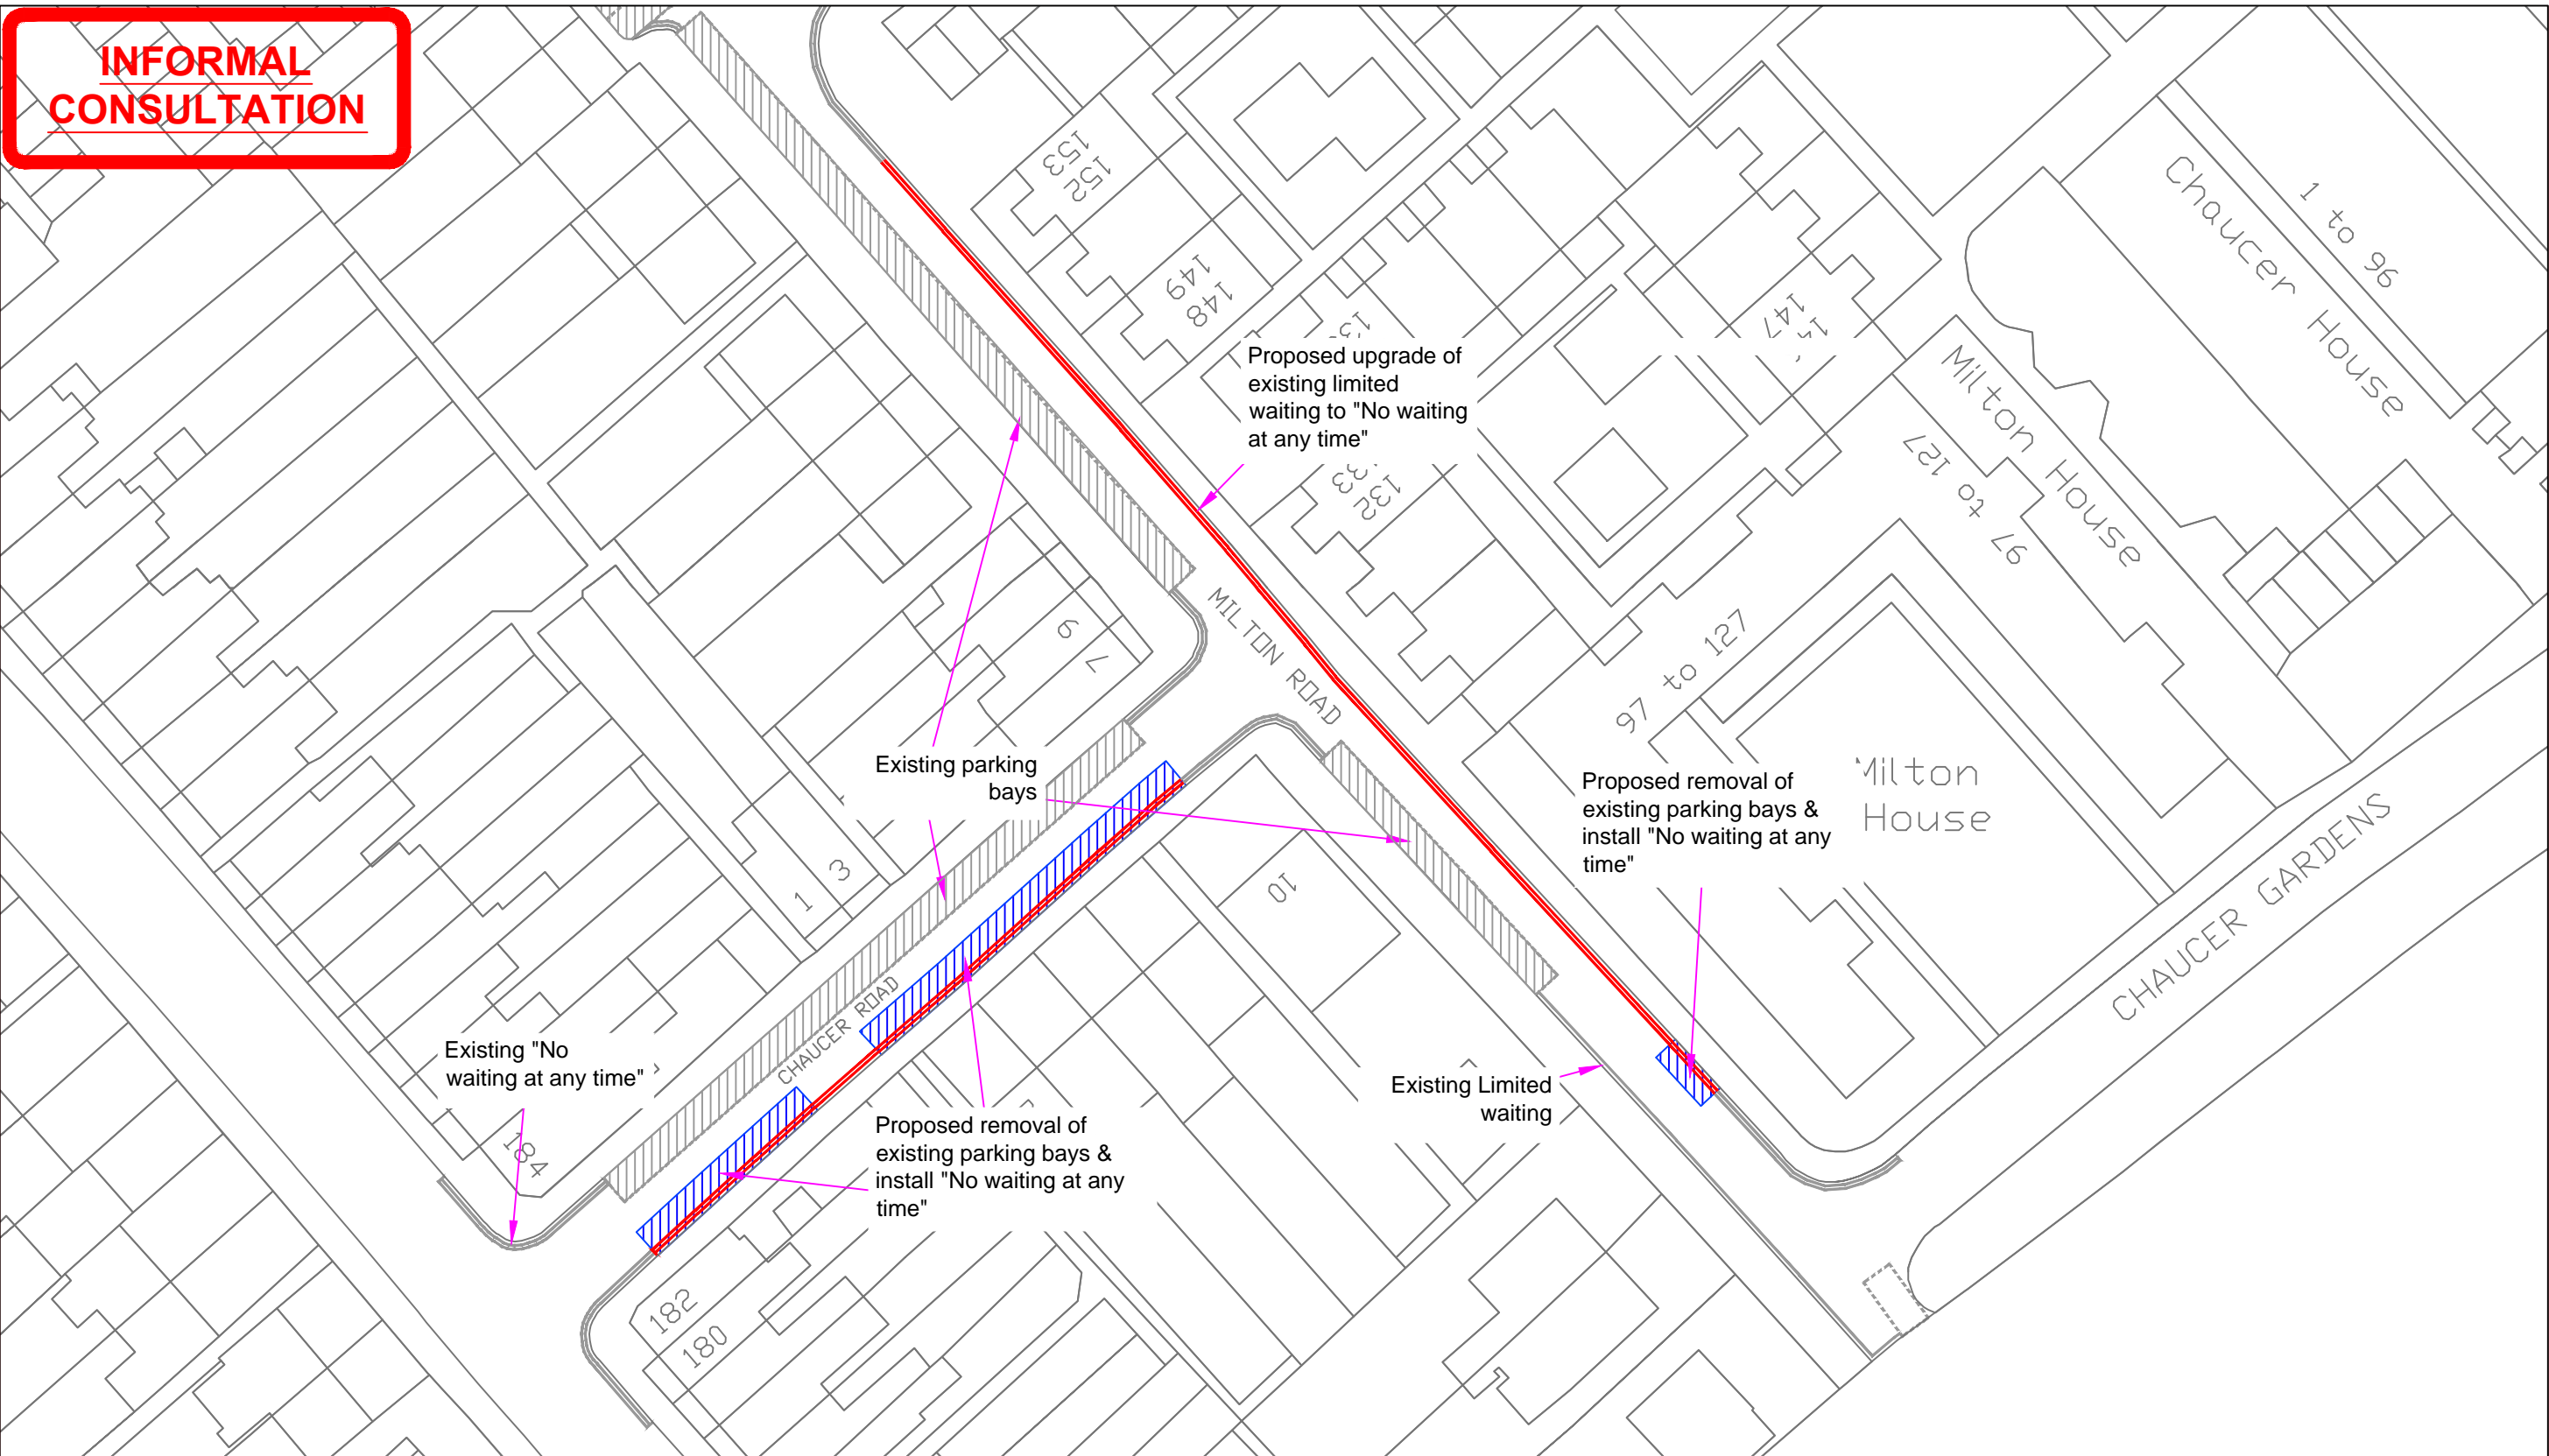


Notes

This map is reproduced from Ordnance Survey material with permission of Ordnance Survey on behalf of the controller of Her Majesty's Stationery Office (c) Crown Copyright. Unauthorised reproduction infringes Crown copyright and may lead to prosecution or civil proceedings.
London Borough of Sutton 100008655X (2015).

Key	
Existing Road Markings	
Existing parking bays to be removed	
Existing parking bays to remain	
Proposed road markings	

No.	Revision	By	Date
A	Click here and use Edit Attribute Button		

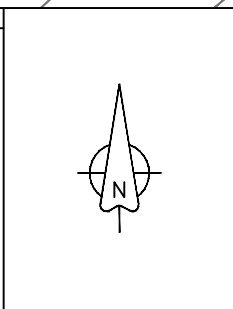

Highways & Transport
Environment, Housing & Regeneration
24 Denmark Road
Carshalton
Surrey
SM5 2JG


Tel: 020 8770 6455

Shifa Mustafa
Interim Head of Environment, Place

Job Chaucer Gardens Access via Chaucer Road and Milton Road		
Drawn DTW	Checked BM	Approved BM
Scale 1:500@A3	Date 18/05/16	

Title Introduction of "No Waiting At Any Time" & Permit Bay Removal	
Dwg. No. T10150_TMO_013	Rev. 0
File Path & Name T10150/Drawings	


**INFORMAL
CONSULTATION**

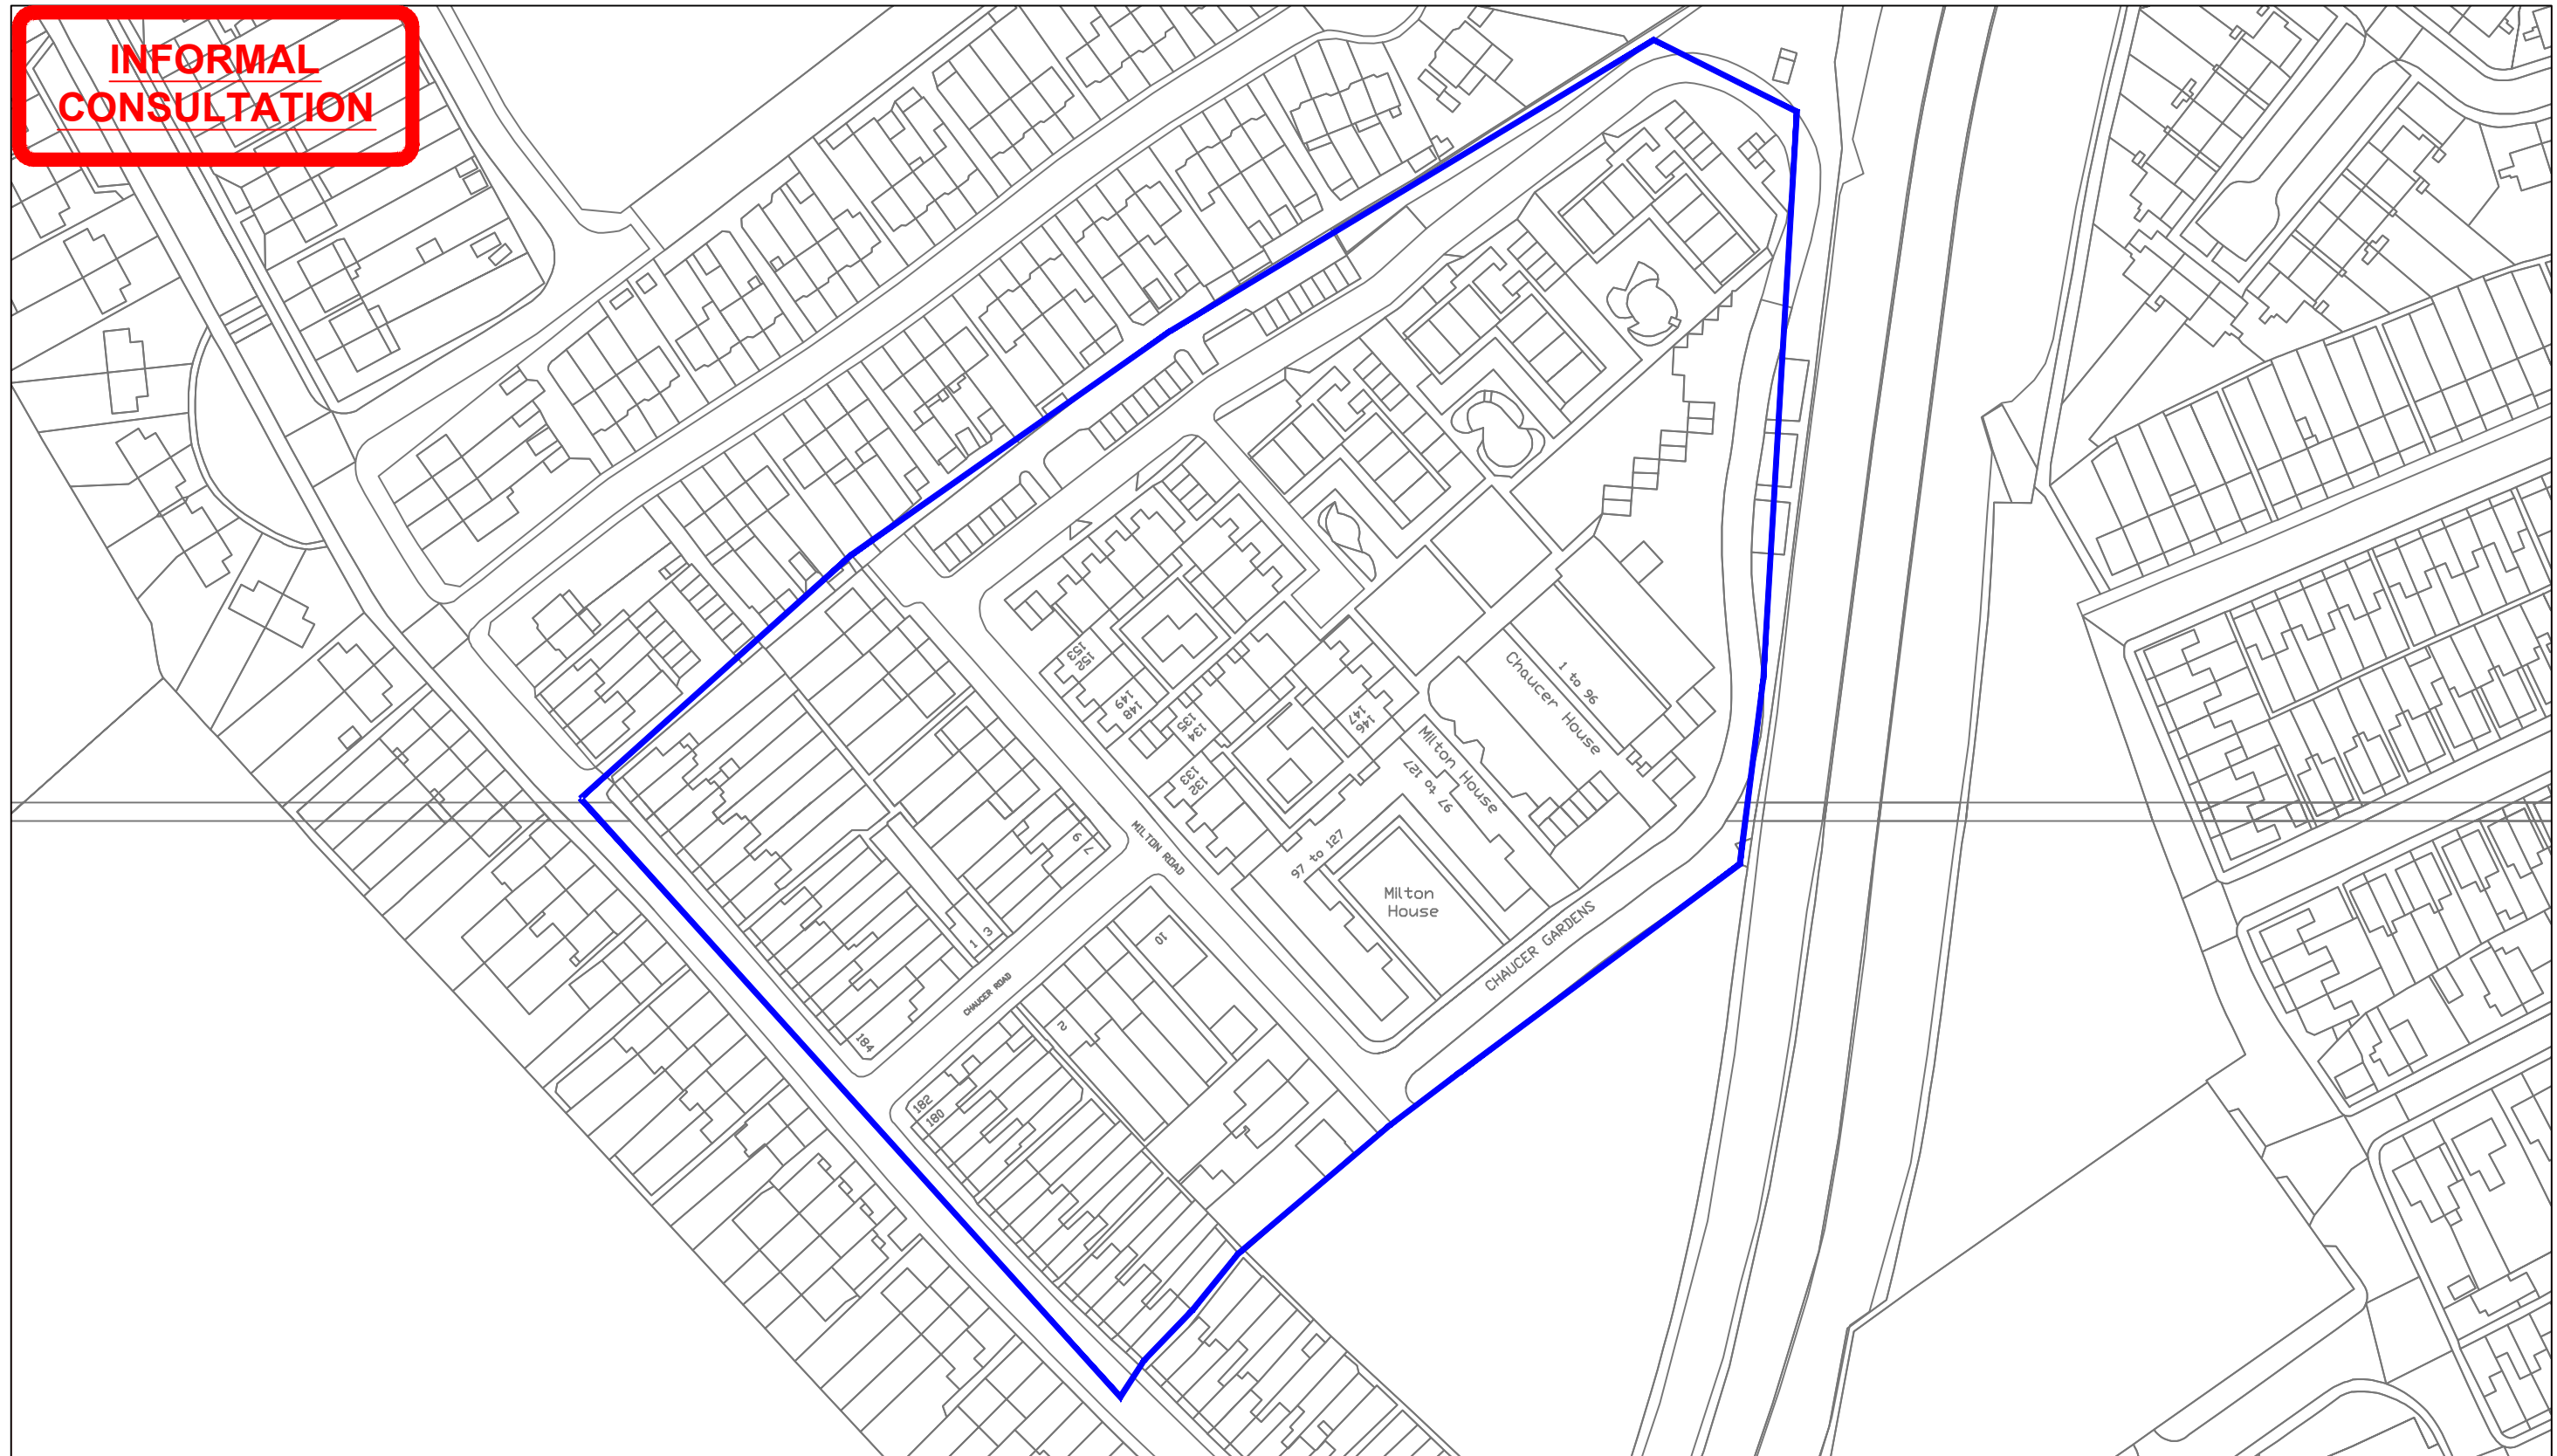

Notes

This map is reproduced from Ordnance Survey material with permission of Ordnance Survey on behalf of the controller of Her Majesty's Stationery Office (c) Crown Copyright. Unauthorised reproduction infringes Crown copyright and may lead to prosecution or civil proceedings.
London Borough of Sutton 100008655X (2015).

No.	Revision	By	Date
A	Click here and use Edit Attribute Button		

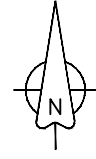

Highways & Transport
Environment, Housing & Regeneration
24 Denmark Road
Carshalton
Surrey
SM5 2JG

Tel: 020 8770 6455

Shifa Mustafa
Interim Head of Environment, Place

Job
Chaucer Gardens
Access via
Chaucer Road and
Milton Road

Drawn DTW	Checked BM	Approved BM
Scale NTS	Date: 18/05/16	

Title
Consultation Area

Dwg. No. T10150_TMO_013_CA	Rev. -
File Path & Name T10150/Drawings	