


# FORMAL CONSULTATION

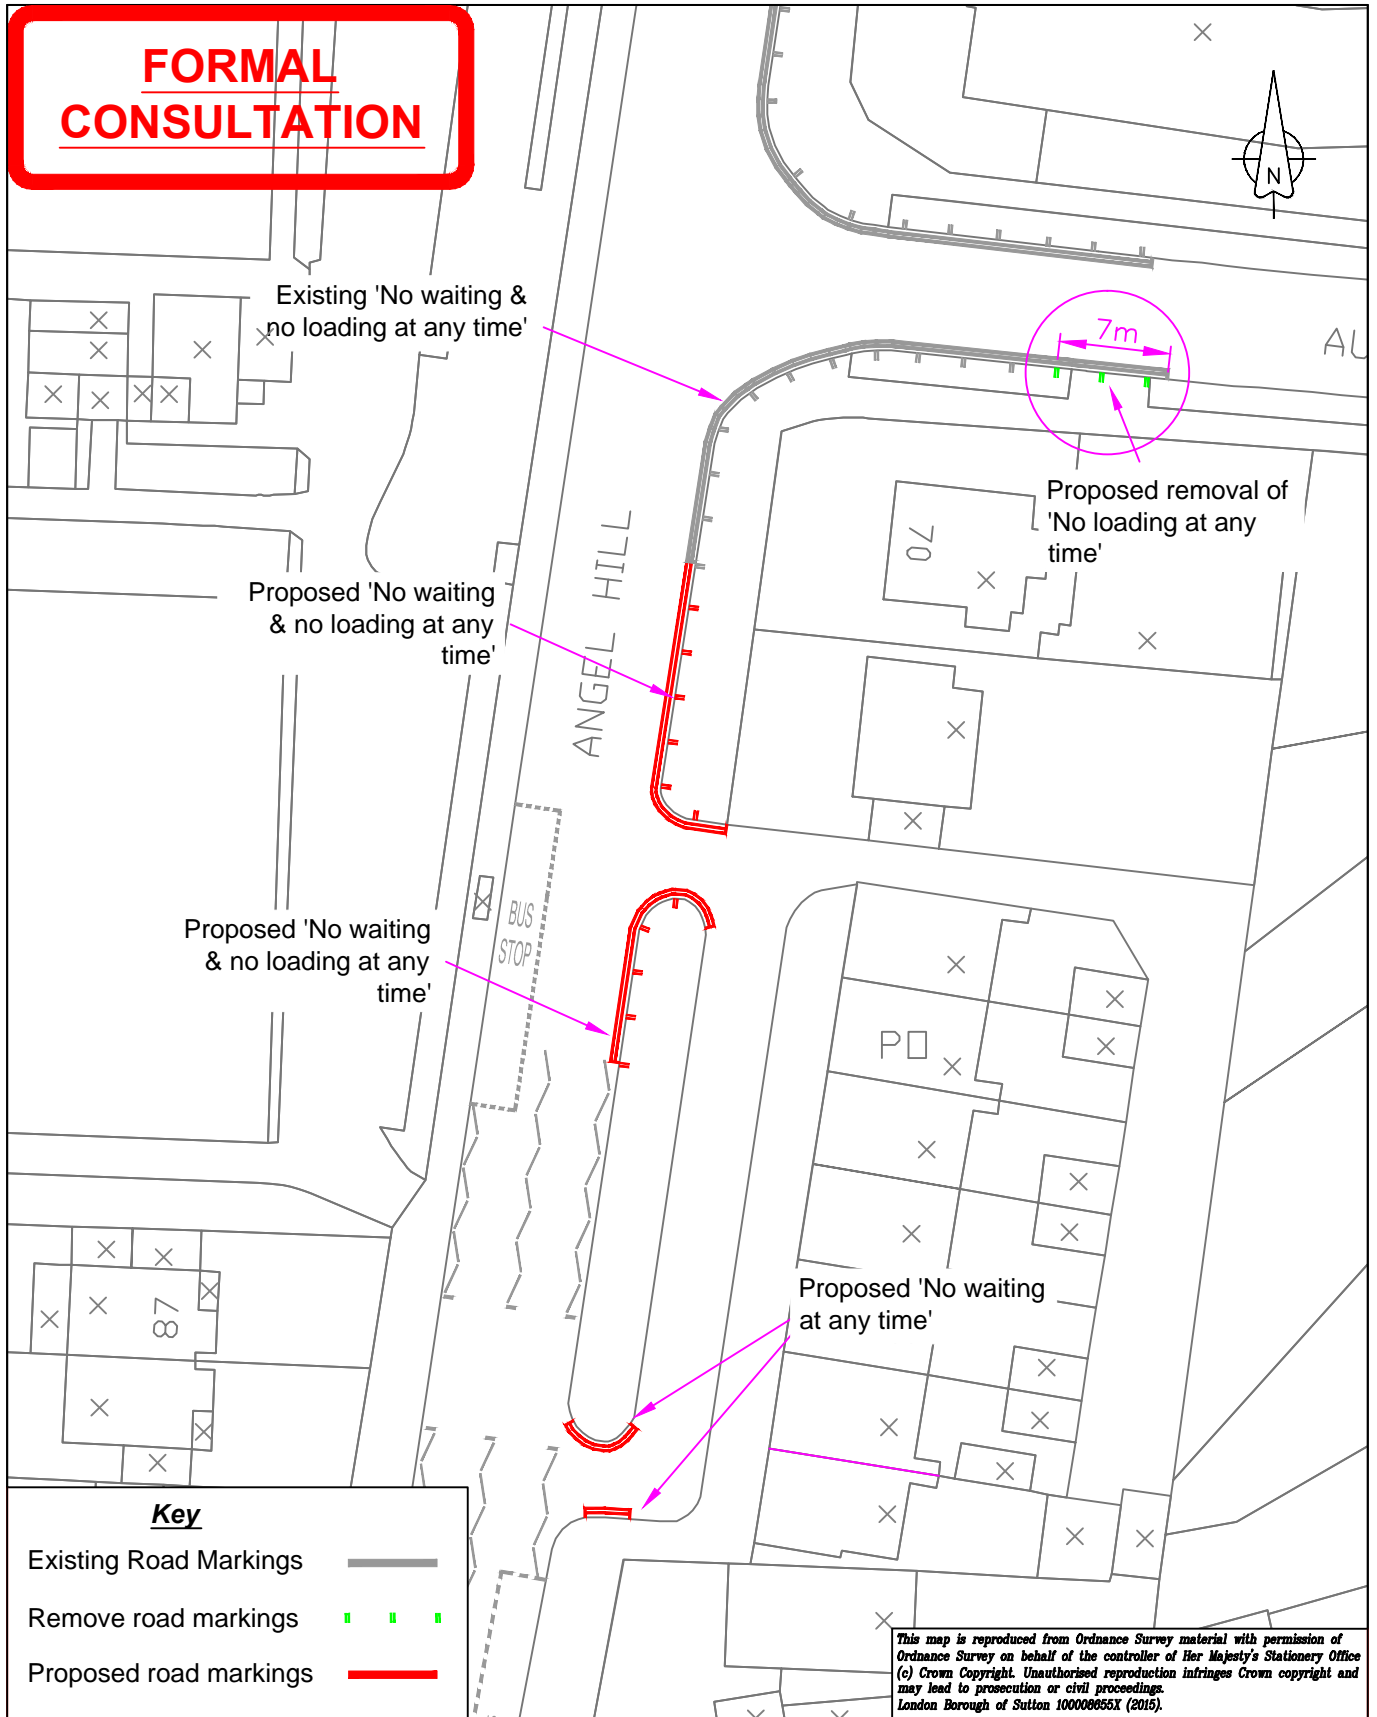

<p>Highways &amp; Transport Environment, Housing &amp; Regeneration 24 Denmark Road Carshalton Surrey SM5 2JG</p> <p>Tel: 020 8770 6455</p> <p>Shifa Mustafa Interim Head of Environment, Place</p>	No.	Revision	By	Date	Job	Title			
					Angel Hill	Extension of "No Waiting At Any Time" Restrictions			
					Drawn DTW	Checked BM	Approved BM	Drg. No. T10150_TMO_001	Rev. 0
					Scale 1:500 @ A4	Date: 18/05/16	File Path & Name T10150/Drawings		