


**FORMAL  
CONSULTATION**

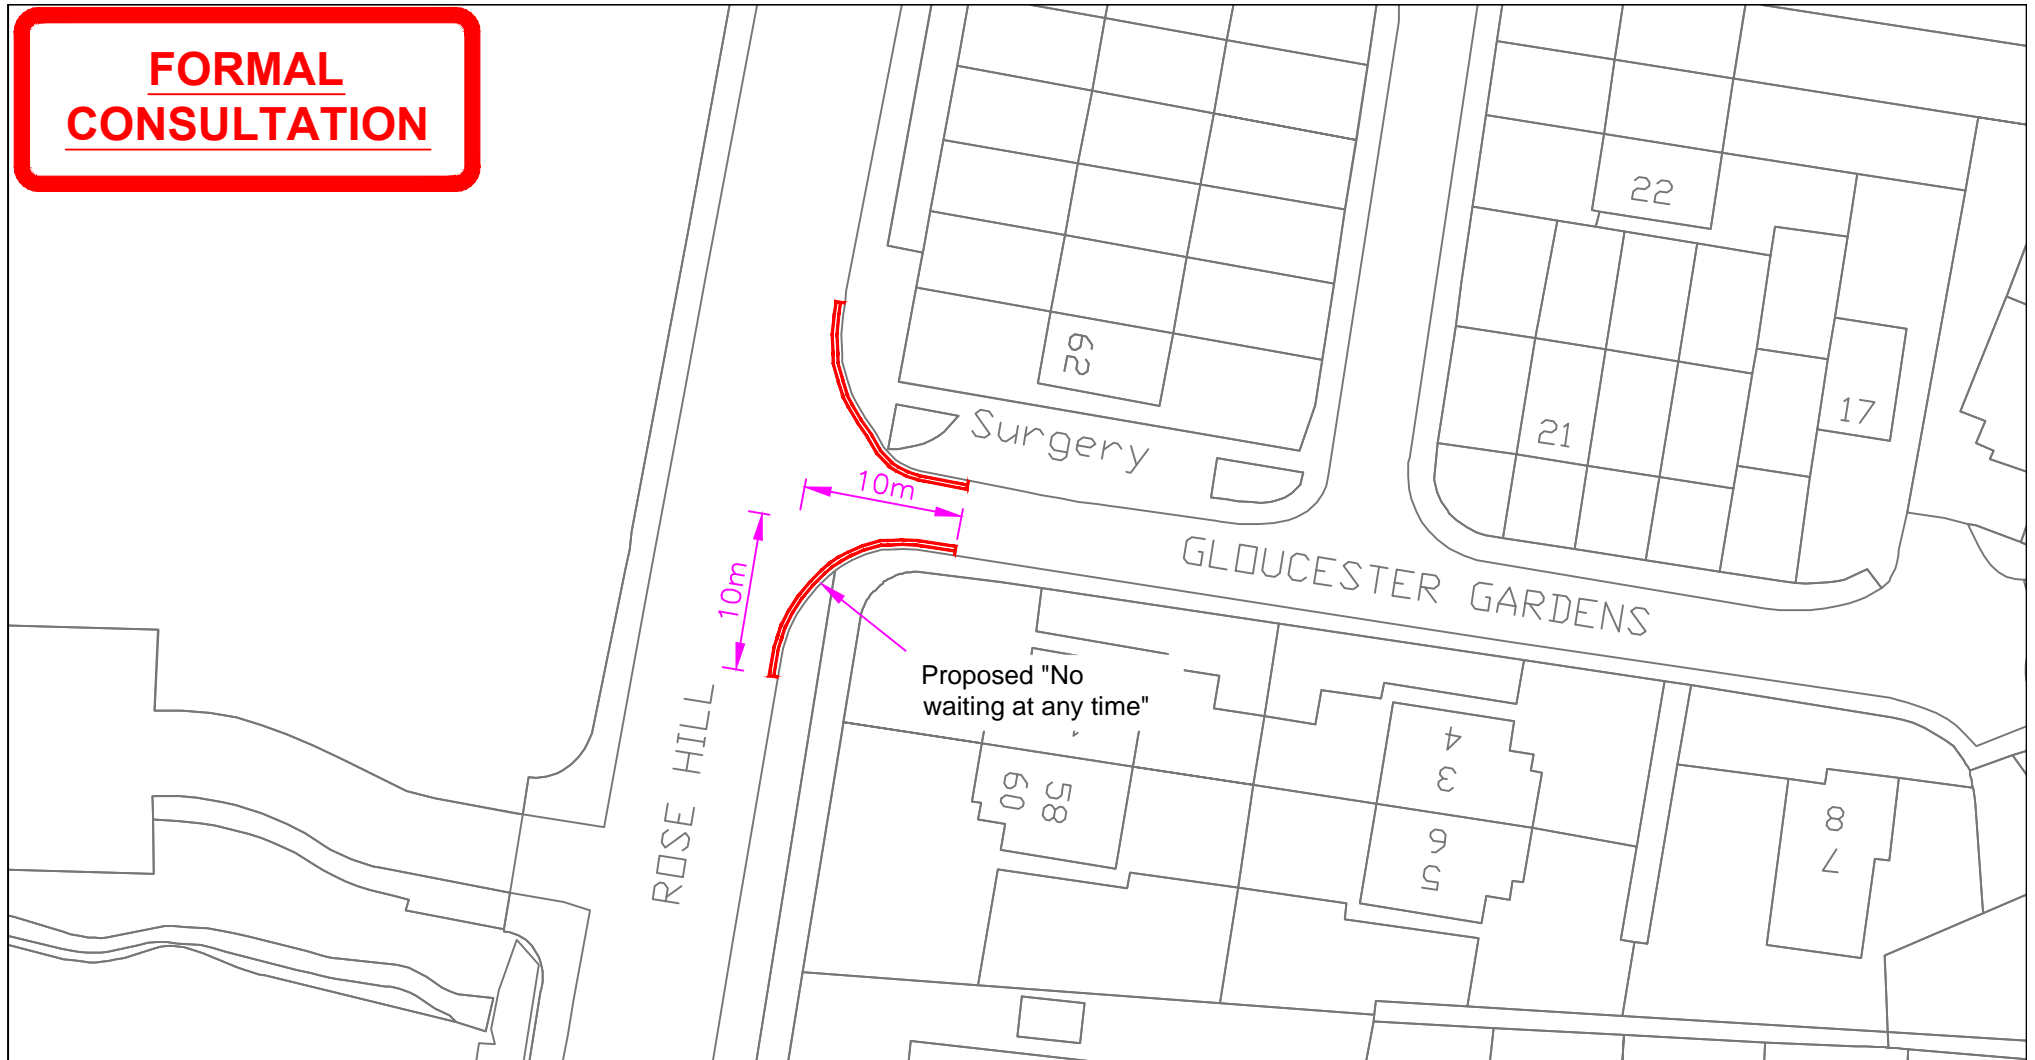

<p>Notes</p>		<table border="1"> <thead> <tr> <th>No.</th> <th>Revision</th> <th>By</th> <th>Date</th> </tr> </thead> <tbody> <tr> <td> </td> <td> </td> <td> </td> <td> </td> </tr> </tbody> </table>	No.	Revision	By	Date					<p>Highways &amp; Transport Environment, Housing &amp; Regeneration 24 Denmark Road Carshalton Surrey SM5 2JG</p>	<p>Job <b>Gloucester Gardens junction with Rose Hill</b></p>	<p>Title <b>Introduction of "No Waiting At Any Time" Junction Protection Restrictions</b></p>
No.		Revision	By	Date									
<p>This map is reproduced from Ordnance Survey material with permission of Ordnance Survey on behalf of the controller of Her Majesty's Stationery Office (c) Crown Copyright. Unauthorised reproduction infringes Crown copyright and may lead to prosecution or civil proceedings. London Borough of Sutton 100008655X (2015).</p>	<p>Tel: 020 8770 6455</p> <p>Shifa Mustafa Interim Head of Environment, Place</p>	<table border="1"> <tr> <td>Drawn DTW</td> <td>Checked BM</td> <td>Approved BM</td> </tr> <tr> <td>Scale 1:500 @ A4</td> <td colspan="2">Date 18/05/16</td> </tr> </table>	Drawn DTW	Checked BM	Approved BM	Scale 1:500 @ A4	Date 18/05/16		<table border="1"> <tr> <td>Drw. No. T10150_TMO_003</td> <td>Rev. 0</td> </tr> <tr> <td colspan="2">File Path &amp; Name T10150/Drawings</td> </tr> </table>	Drw. No. T10150_TMO_003	Rev. 0	File Path & Name T10150/Drawings	
Drawn DTW	Checked BM	Approved BM											
Scale 1:500 @ A4	Date 18/05/16												
Drw. No. T10150_TMO_003	Rev. 0												
File Path & Name T10150/Drawings													