


**FORMAL
CONSULTATION**

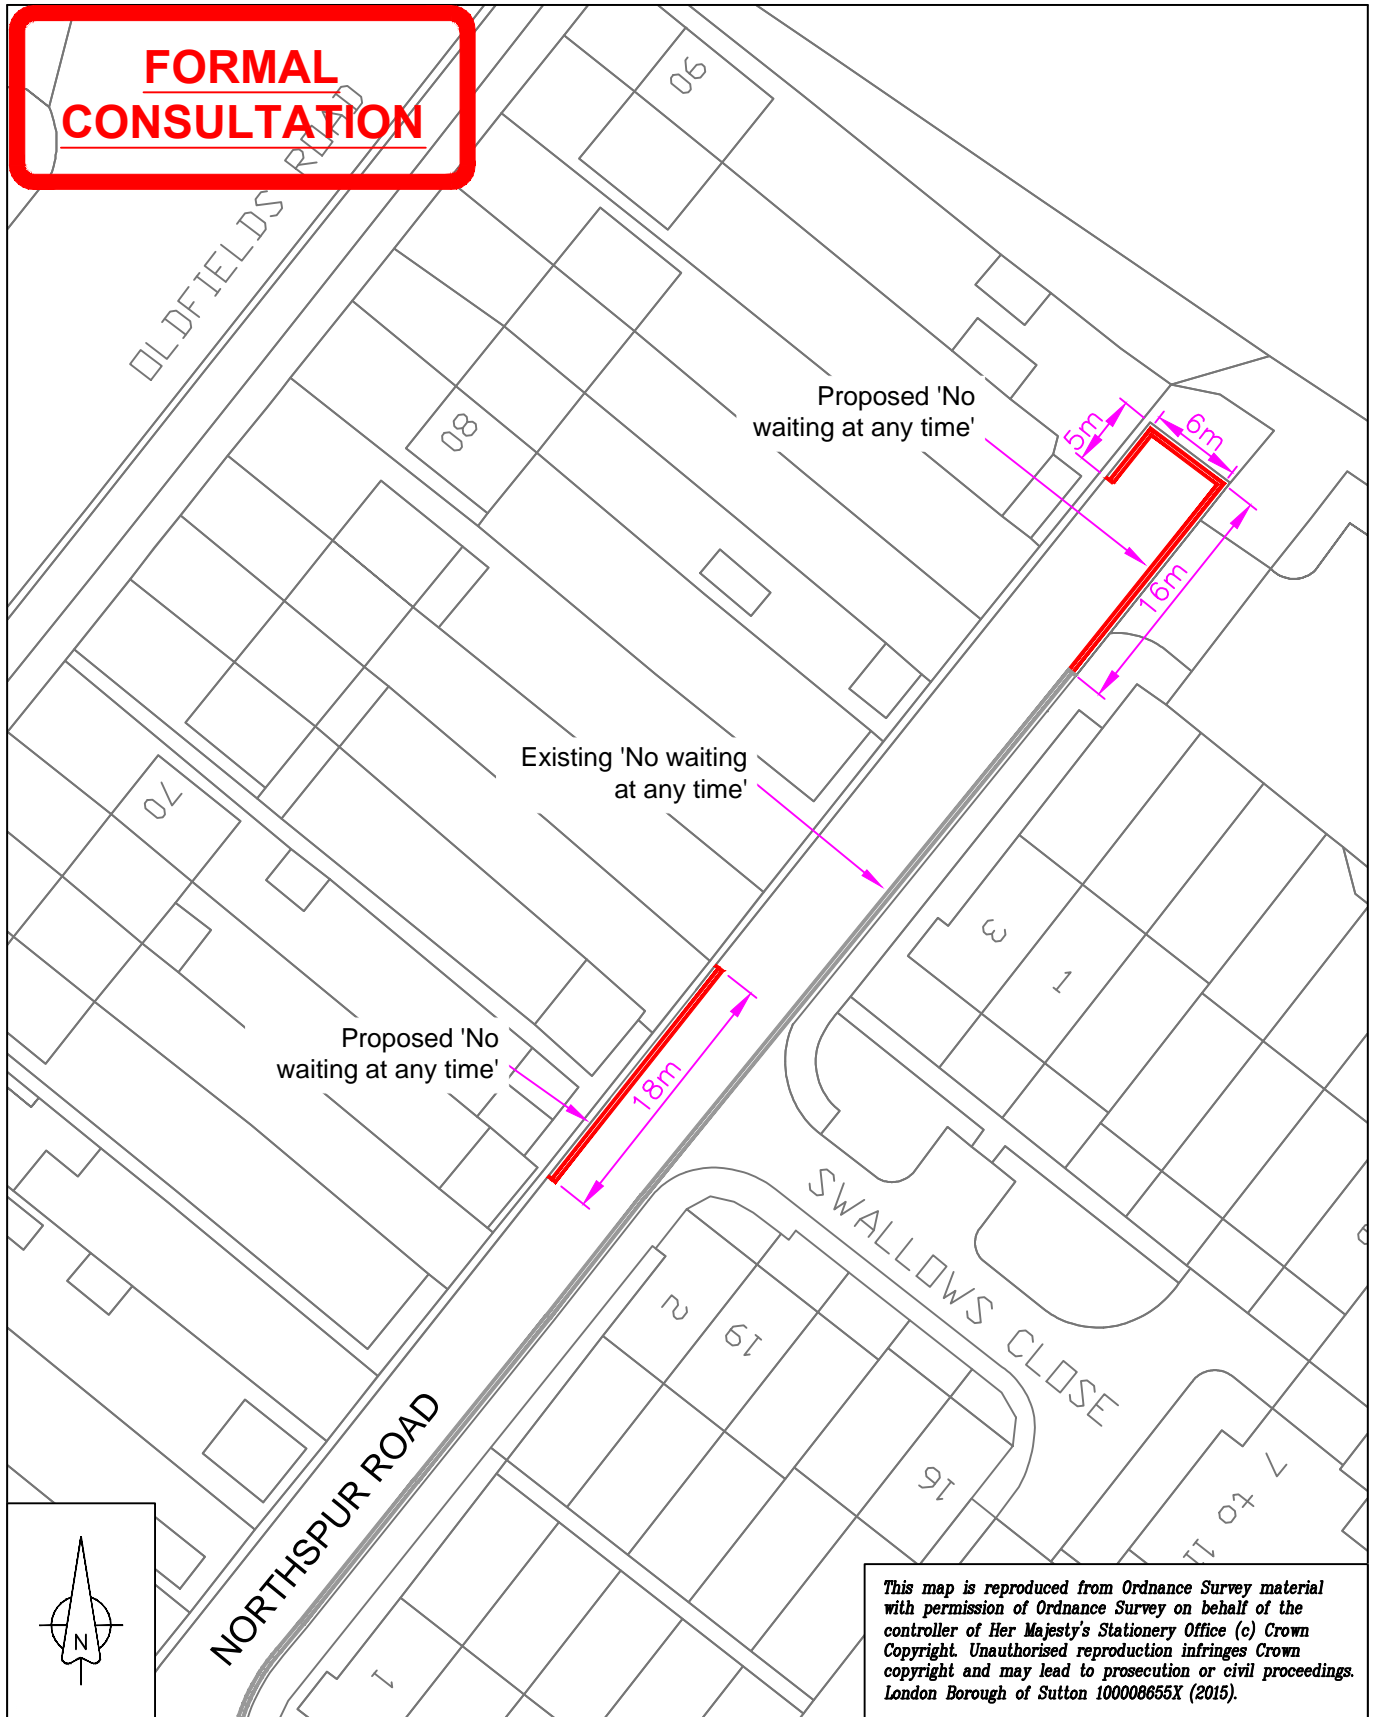

This map is reproduced from Ordnance Survey material with permission of Ordnance Survey on behalf of the controller of Her Majesty's Stationery Office (c) Crown Copyright. Unauthorised reproduction infringes Crown copyright and may lead to prosecution or civil proceedings. London Borough of Sutton 100008655X (2015).

**Highways & Transport
Environment, Housing & Regeneration**
24 Denmark Road
Carshalton
Surrey
SM5 2JG

Tel: 020 8770 6455

Shifa Mustafa
Interim Head of Environment, Place

No.	Revision	By	Date	Job
A	Decreased length of restrictions after consultation	BM	22.06.16	Northspur Road
B	Amended restrictions after consultation	DW	29.06.16	
C	Amended restrictions after consultation	DW	13.07.16	

Drawn	Checked	Approved
DTW	BM	BM
Scale	Date:	
1:500 @ A4	18/05/16	

Title	
Extension of Existing "No Waiting At Any Time" Restrictions	
Drw. No.	Rev.
T10150_TMO_004	C
File Path & Name	
T10150/Drawings	