



**FORMAL  
CONSULTATION**

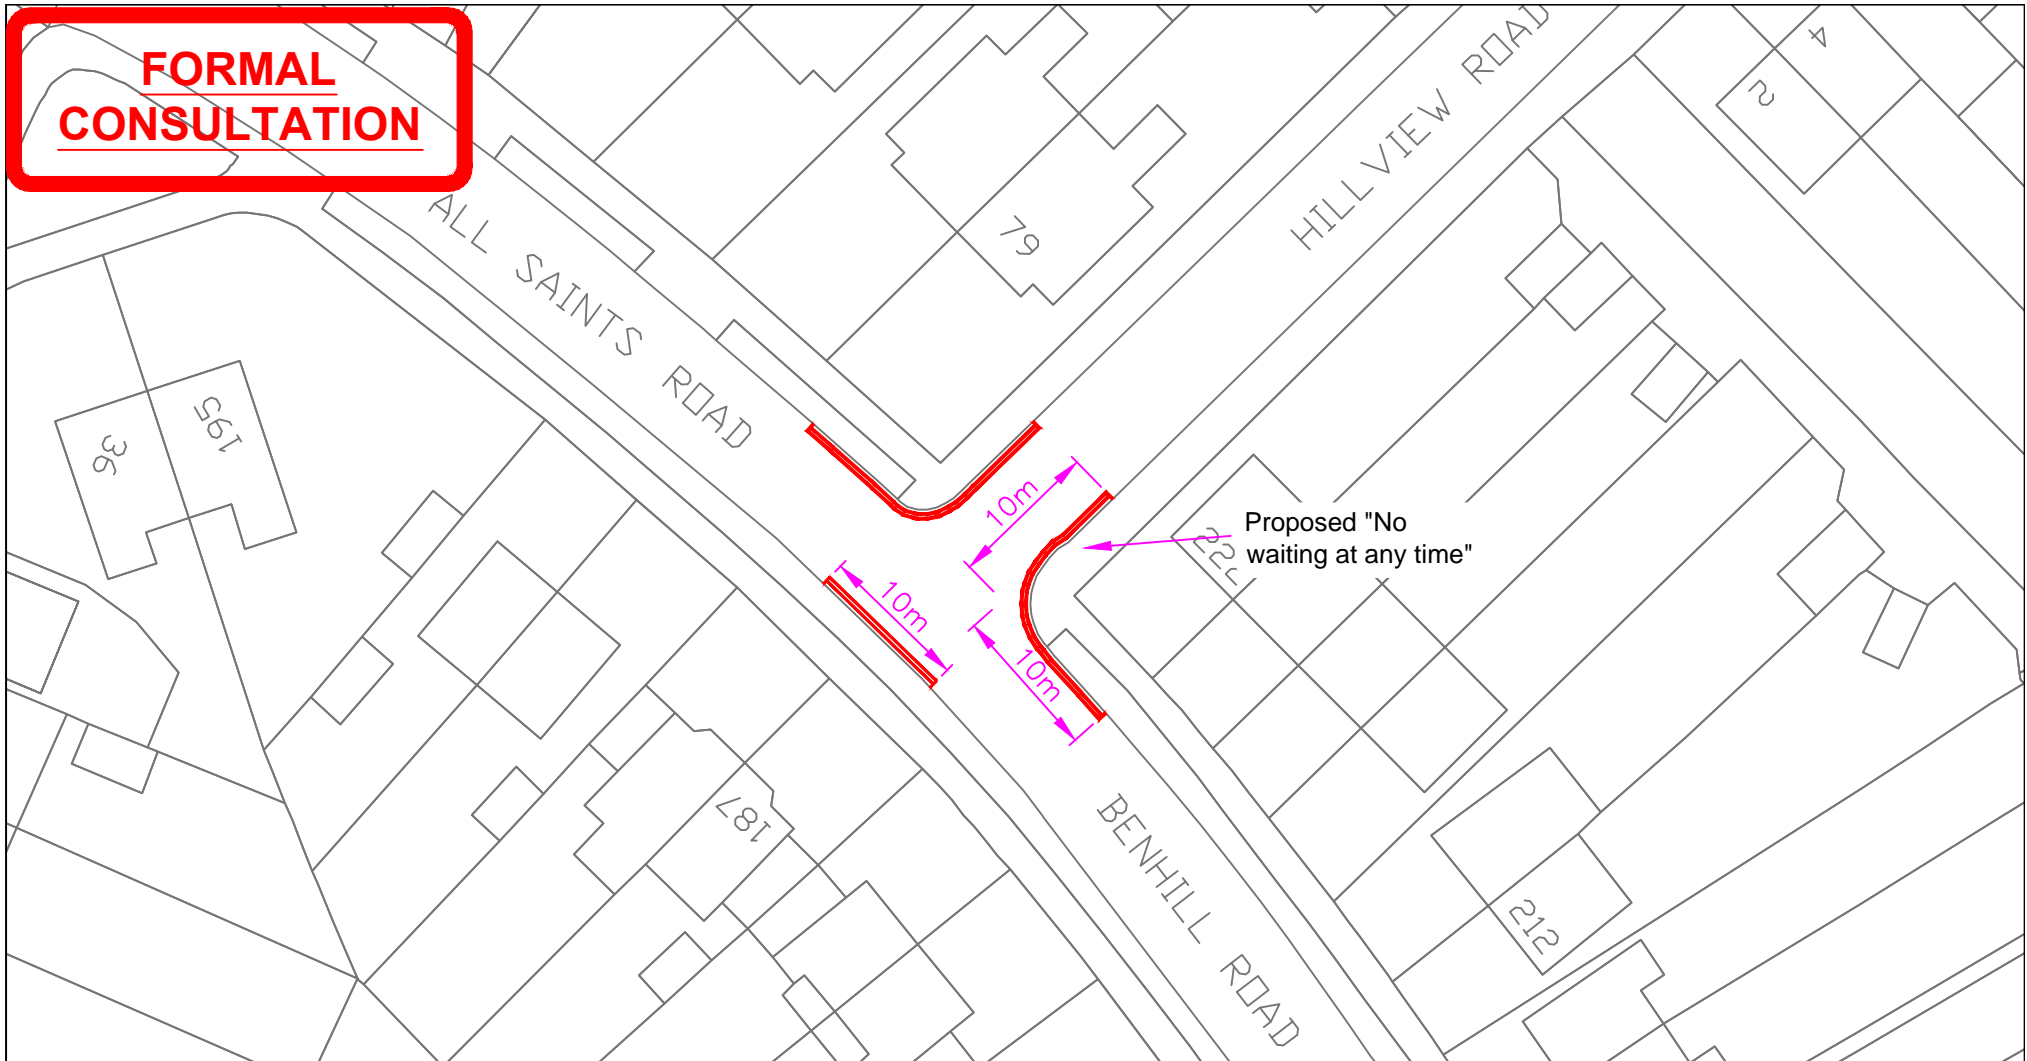

**Notes**

This map is reproduced from Ordnance Survey material with permission of Ordnance Survey on behalf of the controller of Her Majesty's Stationery Office (c) Crown Copyright. Unauthorised reproduction infringes Crown copyright and may lead to prosecution or civil proceedings.  
London Borough of Sutton 100008655X (2015).

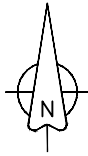

No.	Revision	By	Date
A	Amendments after Informal Consultation	DTW	23/05/16

Highways & Transport  
Environment, Housing & Regeneration  
24 Denmark Road  
Carshalton  
Surrey  
SM5 2JG



Tel: 020 8770 6455

Shifa Mustafa  
Interim Head of Environment, Place

**Job**  
Hillview Road  
junction with  
Benhill Road and  
All Saints Road

Drawn DTW	Checked BM	Approved BM
Scale 1:500 @ A4	Date: 18/05/16	

**Title**  
Introduction of  
"No Waiting At Any Time"  
Junction Protection  
Restrictions

Drw. No. T10150_TMO_008	Rev. A
File Path & Name T10150/Drawings	