



**FORMAL
CONSULTATION**

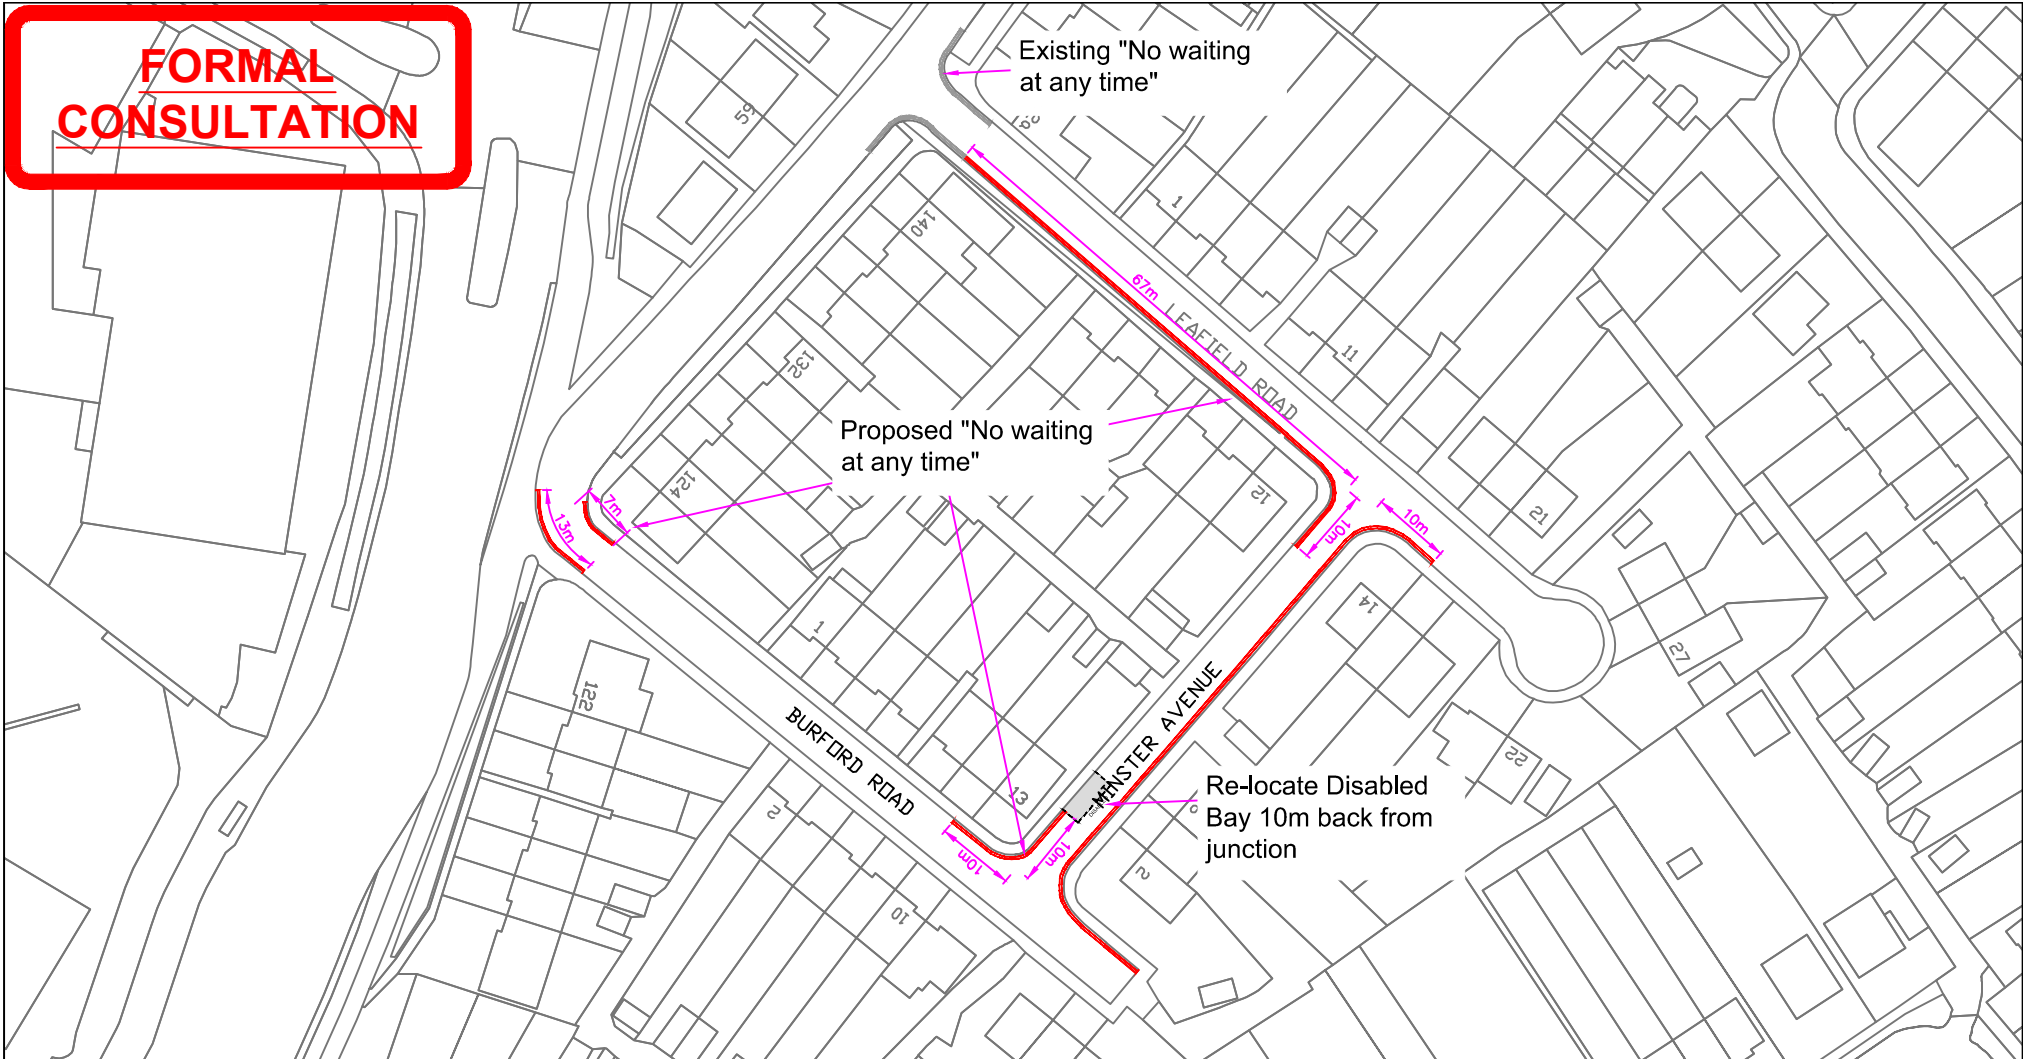

Notes

This map is reproduced from Ordnance Survey material with permission of Ordnance Survey on behalf of the controller of Her Majesty's Stationery Office (c) Crown Copyright. Unauthorised reproduction infringes Crown copyright and may lead to prosecution or civil proceedings.
London Borough of Sutton 100008655X (2015).

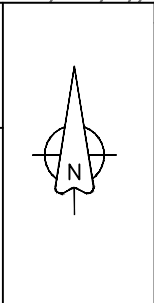

No.	Revision	By	Date
A	Added further restrictions after consultation to improve access for emergency vehicles	BM	22.06.16
B	Amended after further discussion	DW	30.06.16

**Highways & Transport
Environment, Housing & Regeneration**
24 Denmark Road
Carshalton
Surrey
SM5 2JG

Tel: 020 8770 6455

Shifa Mustafa
Interim Head of Environment, Place

Job
Leaffield Road Area

Drawn DTW	Checked BM	Approved BM
--------------	---------------	----------------

Scale: 1:1000 @ A4
Date: 18/05/16

Title
Introduction of
"No Waiting At Any Time"
Restrictions

Drw. No. T10150_TMO_011	Rev. B
----------------------------	-----------

File Path & Name
T10150/Drawings