


FORMAL CONSULTATION

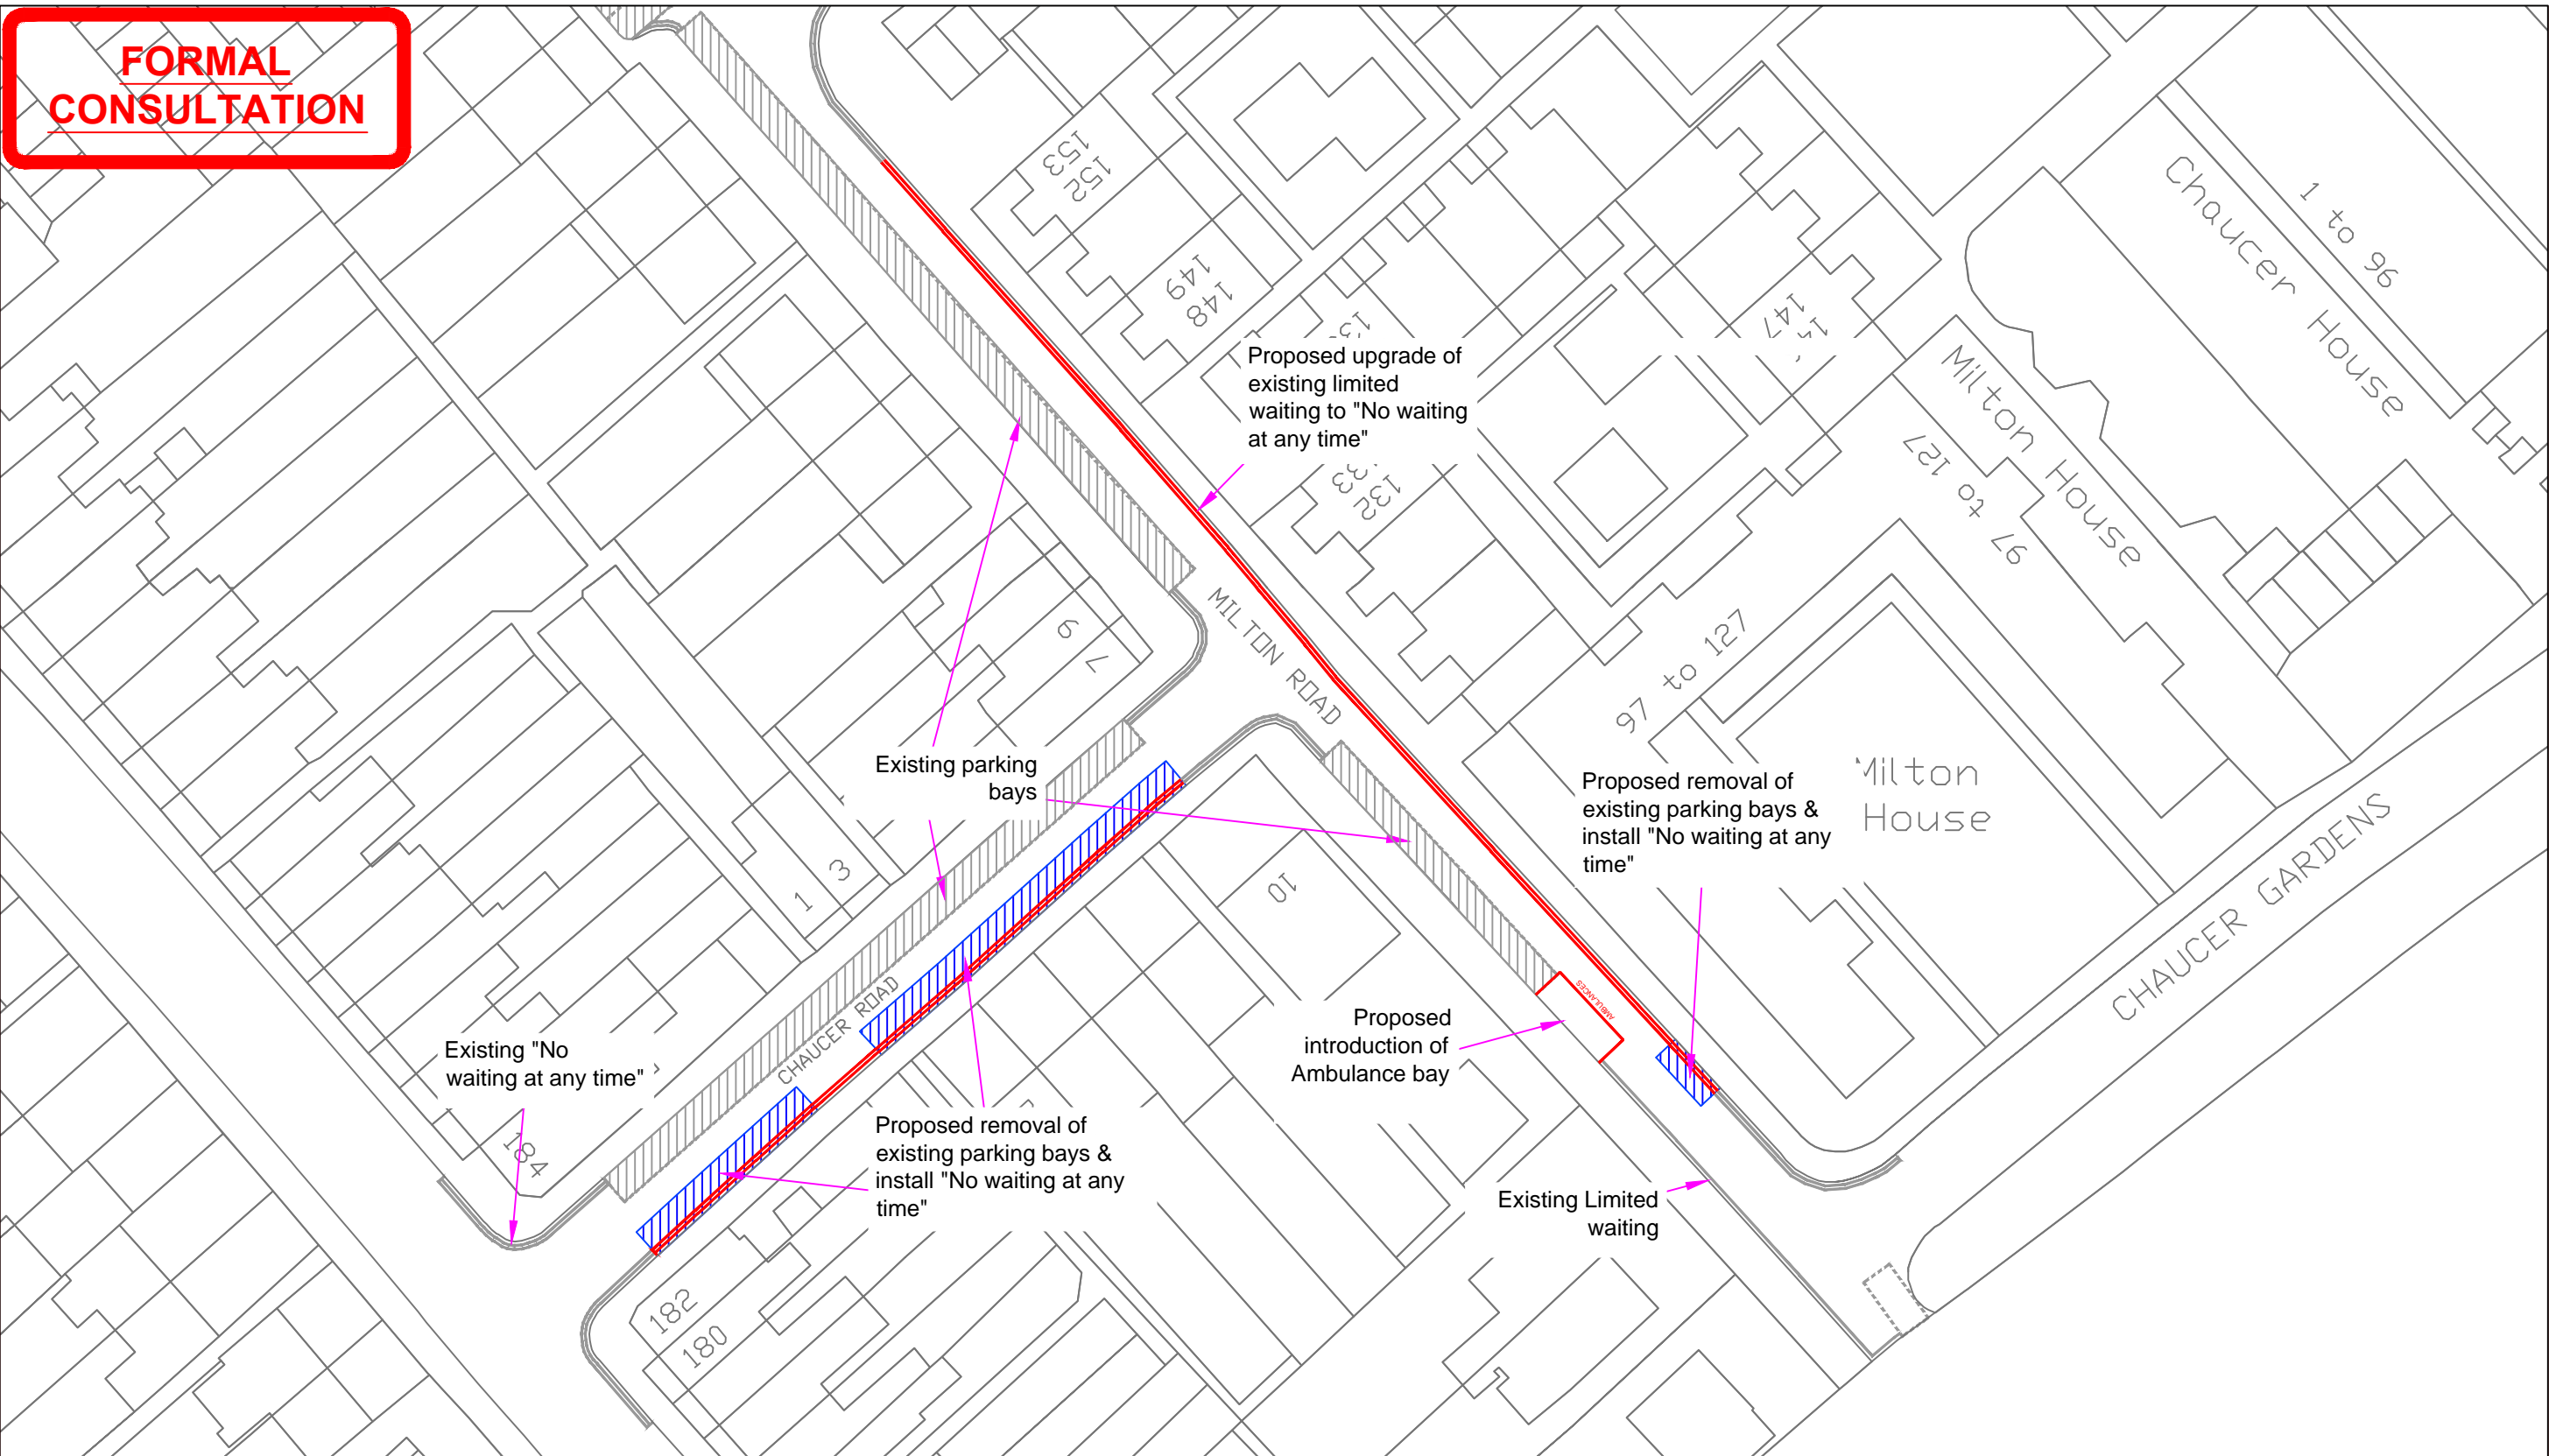


Notes

This map is reproduced from Ordnance Survey material with permission of Ordnance Survey on behalf of the controller of Her Majesty's Stationery Office (c) Crown Copyright. Unauthorised reproduction infringes Crown copyright and may lead to prosecution or civil proceedings.
London Borough of Sutton 100008655X (2015).

Key	
Existing Road Markings	
Existing parking bays to be removed	
Existing parking bays to remain	
Proposed road markings	

No.	Revision	By	Date
A	Ambulance parking bay added following informal consultation	DTW	23/06/16

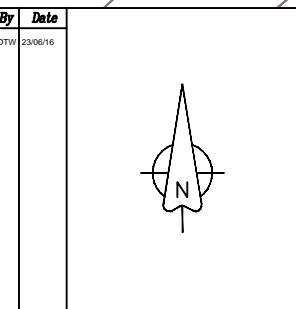

Highways & Transport
Environment, Housing & Regeneration
24 Denmark Road
Carshalton
Surrey
SM5 2JG

Tel: 020 8770 6455

Shifa Mustafa
Interim Head of Environment, Place

Job			Title	
Chaucer Gardens Access via Chaucer Road and Milton Road			Introduction of Ambulance Bay, "No Waiting At Any Time" & Removal of Permit Bays	
Drawn	Checked	Approved	Drw. No.	Rev.
DTW	BM	BM	T10150_TMO_013	A
Scale		Date:	File Path & Name	
1:500@A3		18/05/16	T10150/Drawings	