


Colliers Wood to Sutton Cycleway

Public Consultation

Rosehill Park / Greenshaw Wood

Upgrade existing segregated pedestrian/cycle path

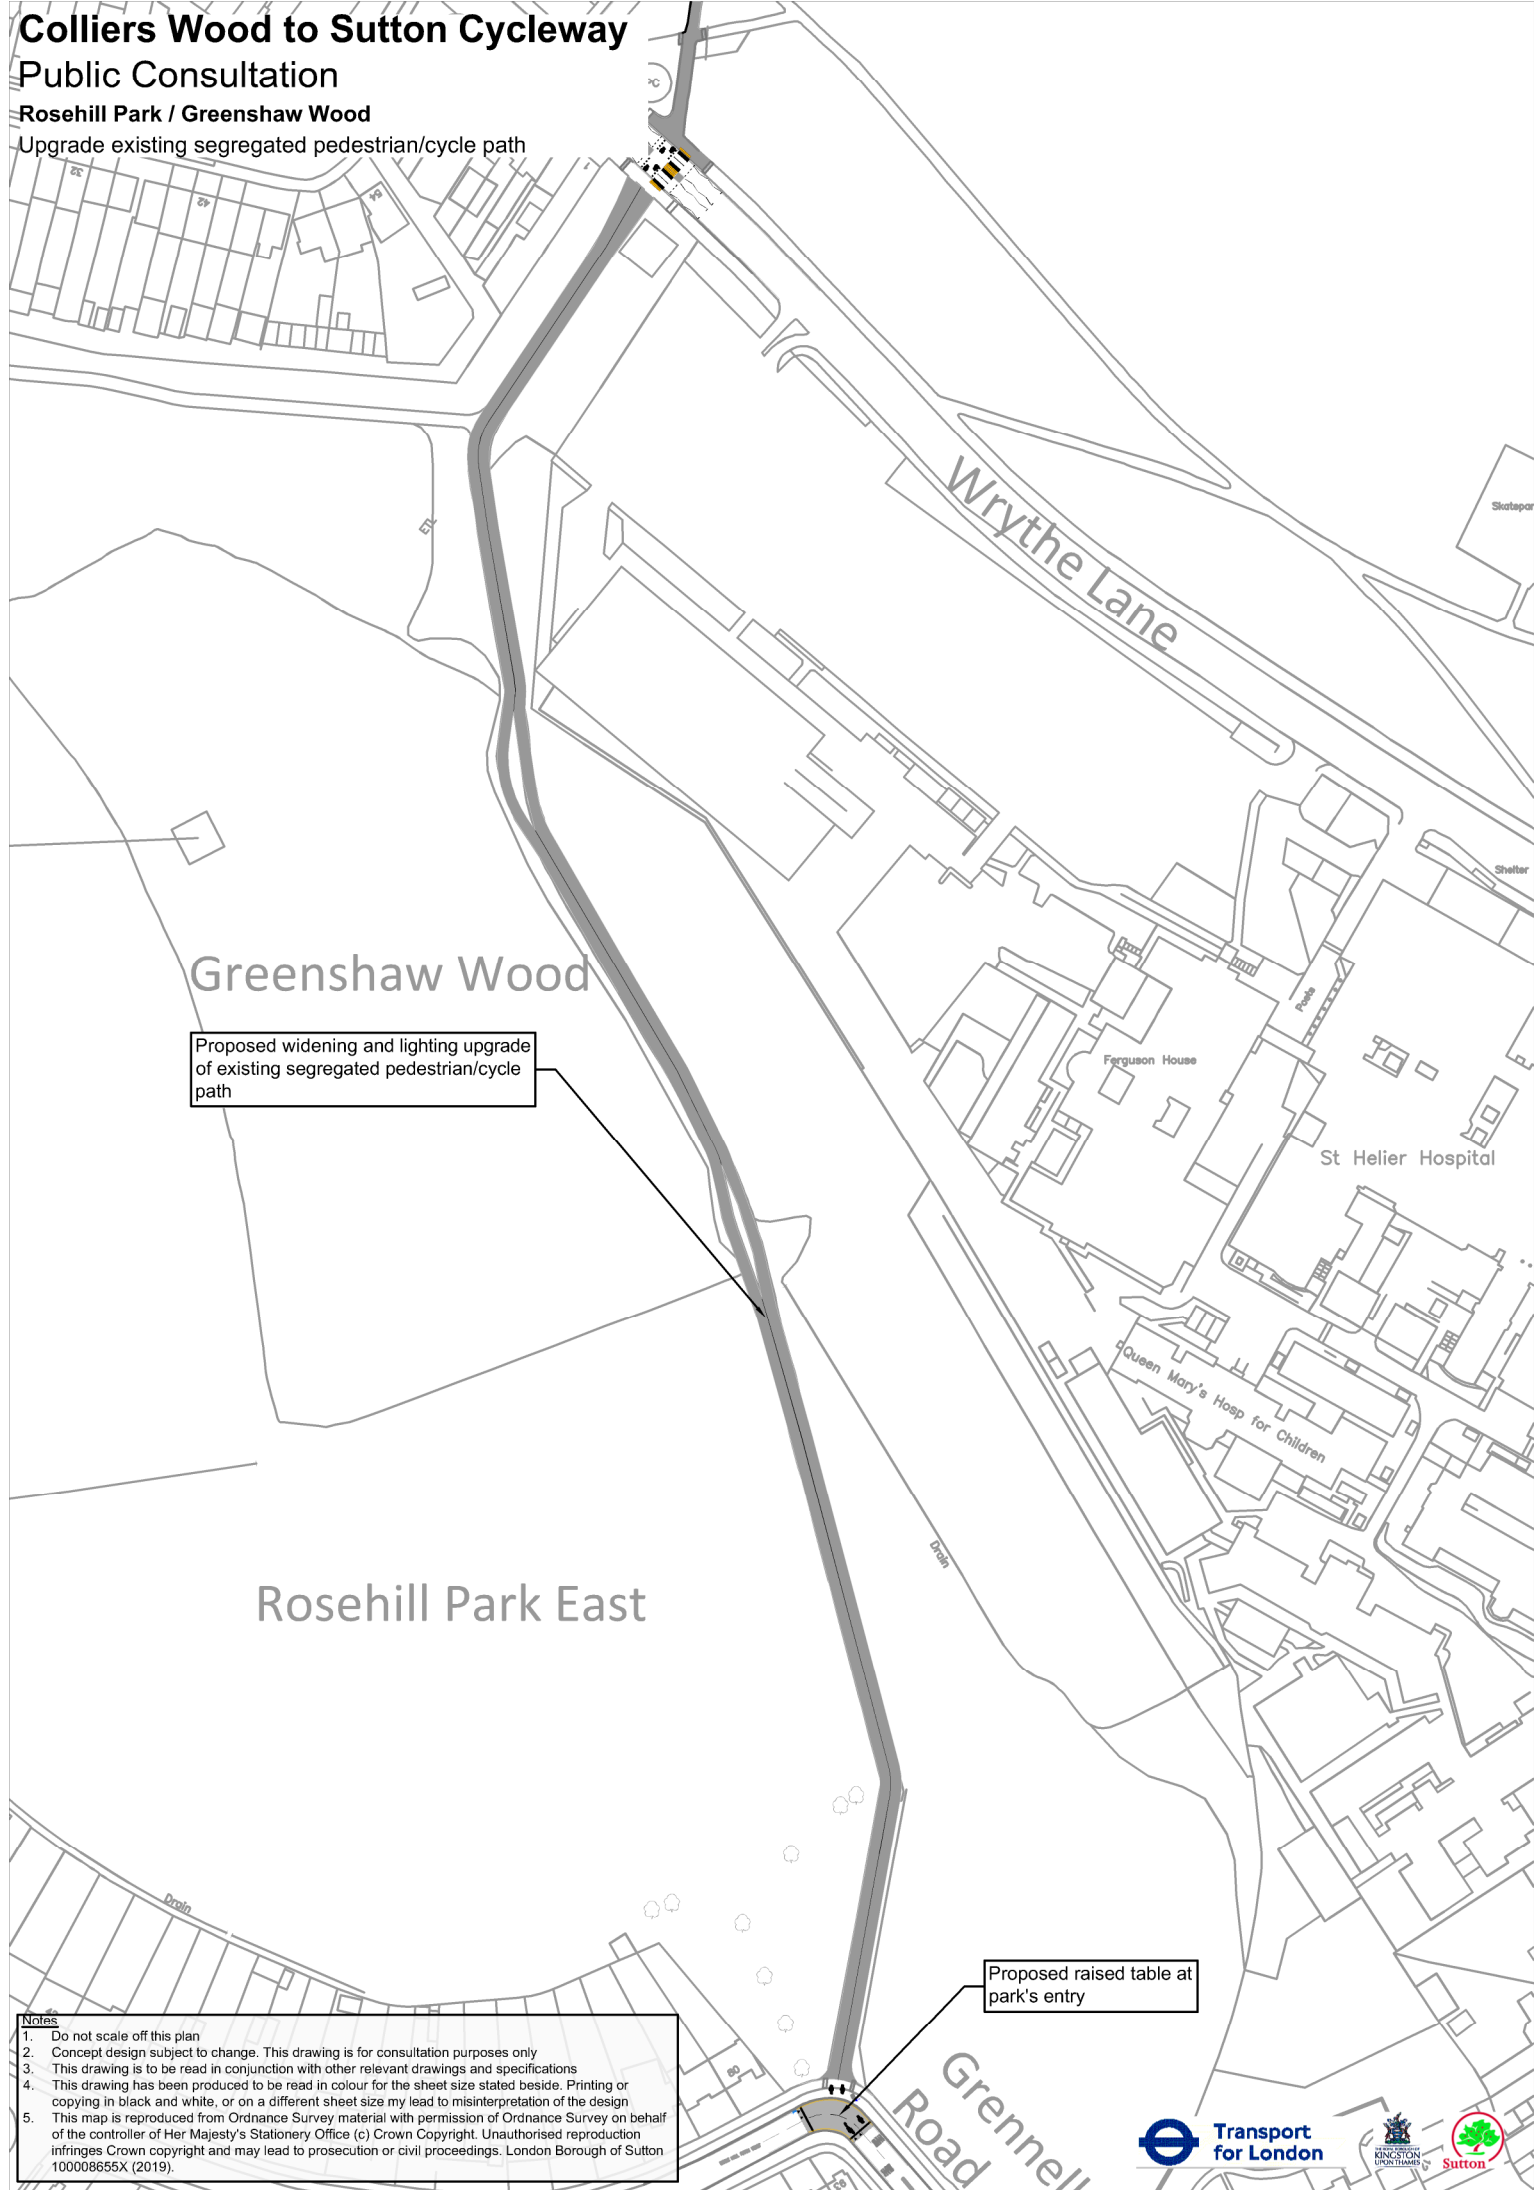

Greenshaw Wood

Proposed widening and lighting upgrade of existing segregated pedestrian/cycle path

Rosehill Park East

Wrythe Lane

Fergusson House

St Helier Hospital

Queen Mary's Hosp for Children

Proposed raised table at park's entry

Grennell Road

- Notes**
1. Do not scale off this plan
 2. Concept design subject to change. This drawing is for consultation purposes only
 3. This drawing is to be read in conjunction with other relevant drawings and specifications
 4. This drawing has been produced to be read in colour for the sheet size stated beside. Printing or copying in black and white, or on a different sheet size may lead to misinterpretation of the design
 5. This map is reproduced from Ordnance Survey material with permission of Ordnance Survey on behalf of the controller of Her Majesty's Stationery Office (c) Crown Copyright. Unauthorised reproduction infringes Crown copyright and may lead to prosecution or civil proceedings. London Borough of Sutton 100008655X (2019).

